


CEILING

8'-0"

FLOOR

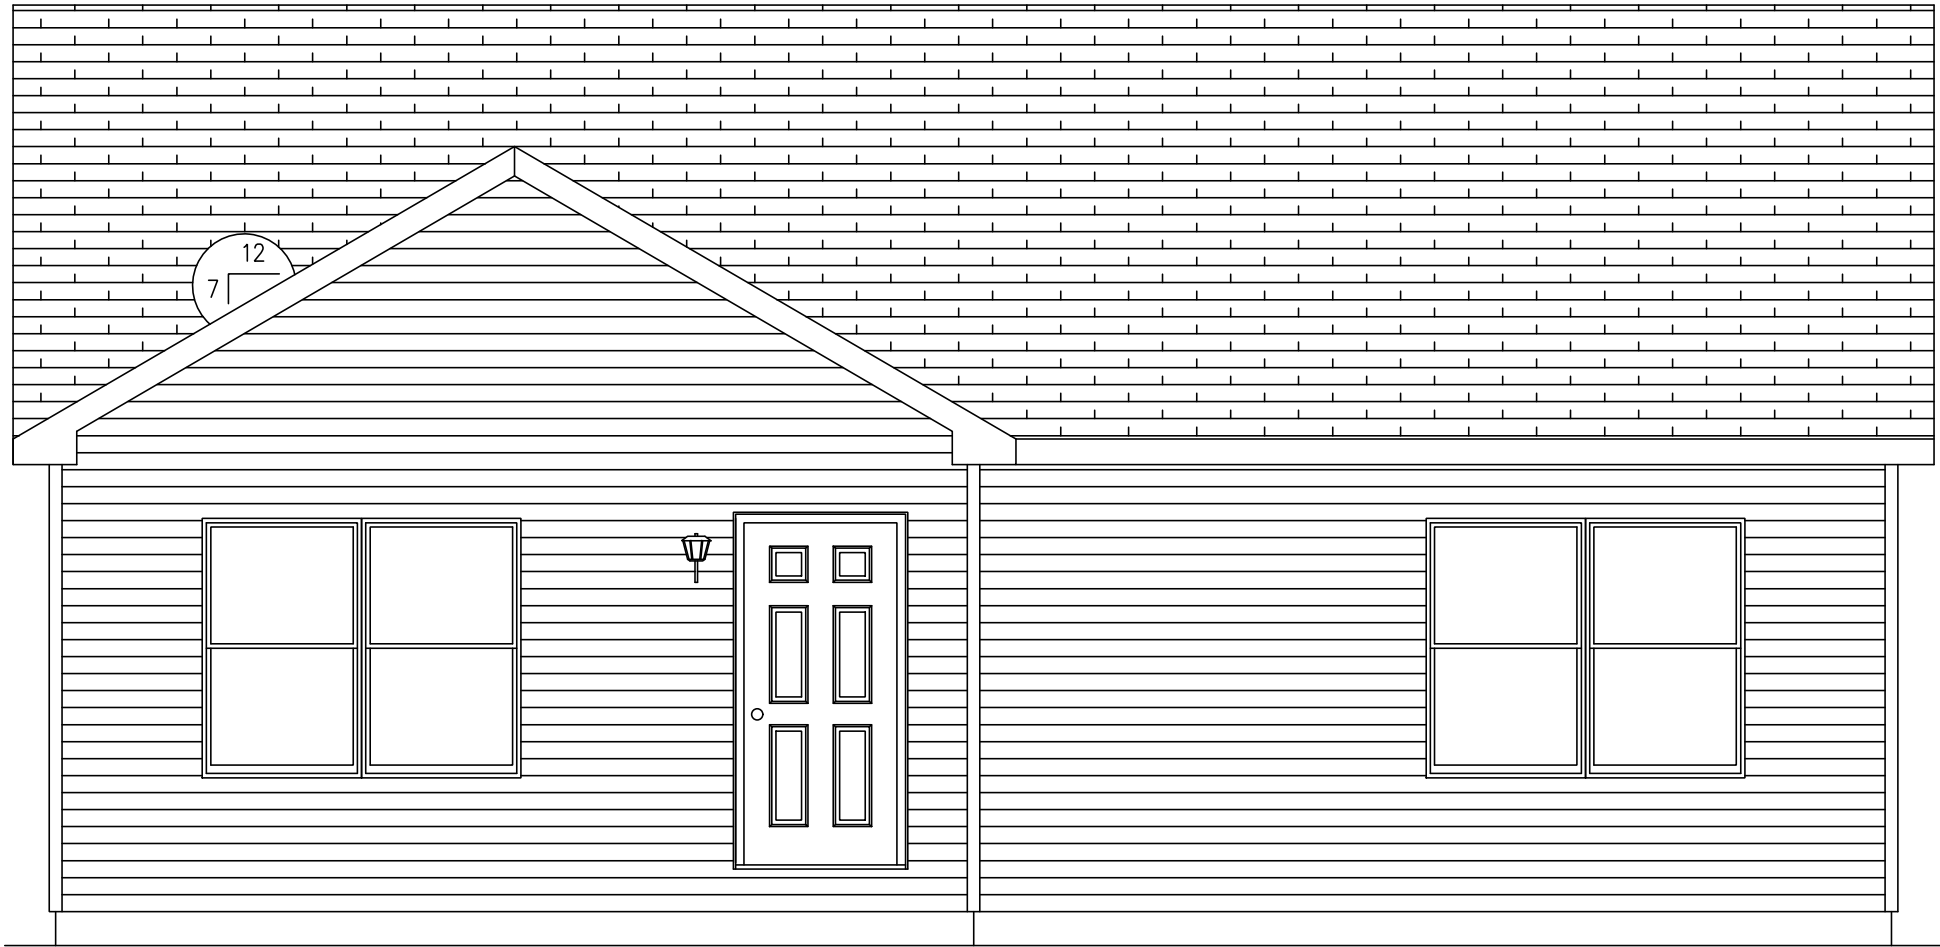

BRANDYF

1/30/2025

2:00:17 PM

CEILING

FLOOR

ACTUAL HOUSE MAY VARY FROM ELEVATION—ACCESS TO GRADE ON—SITE BY OTHERS

PAGE:	2636—RANCH				BUILDER		PROS EDGE		CUSTOMER	
	FRONT ELEVATION				CITY	CITY	COUNTY	COUNTY	STATE	STATE
	DATE:	DRAWN BY:	STATUS:		WIND SPEED	???	MPH	VULT	SNOW LOAD	SQ. FT.
	00/00/00	INIT	STAT		ORDER NO.	SERIAL #	NO.	#	FILE NO.	RENDERED

Professional Building Systems

72 East Market Street

Middleburg, PA 17042

(888) 553-1414

WWW.PBSMODULAR.COM

MBSP


MODULAR BUILDING

SYSTEMS OF PA

PROFESSIONAL

BUILDING

SYSTEMS, INC.

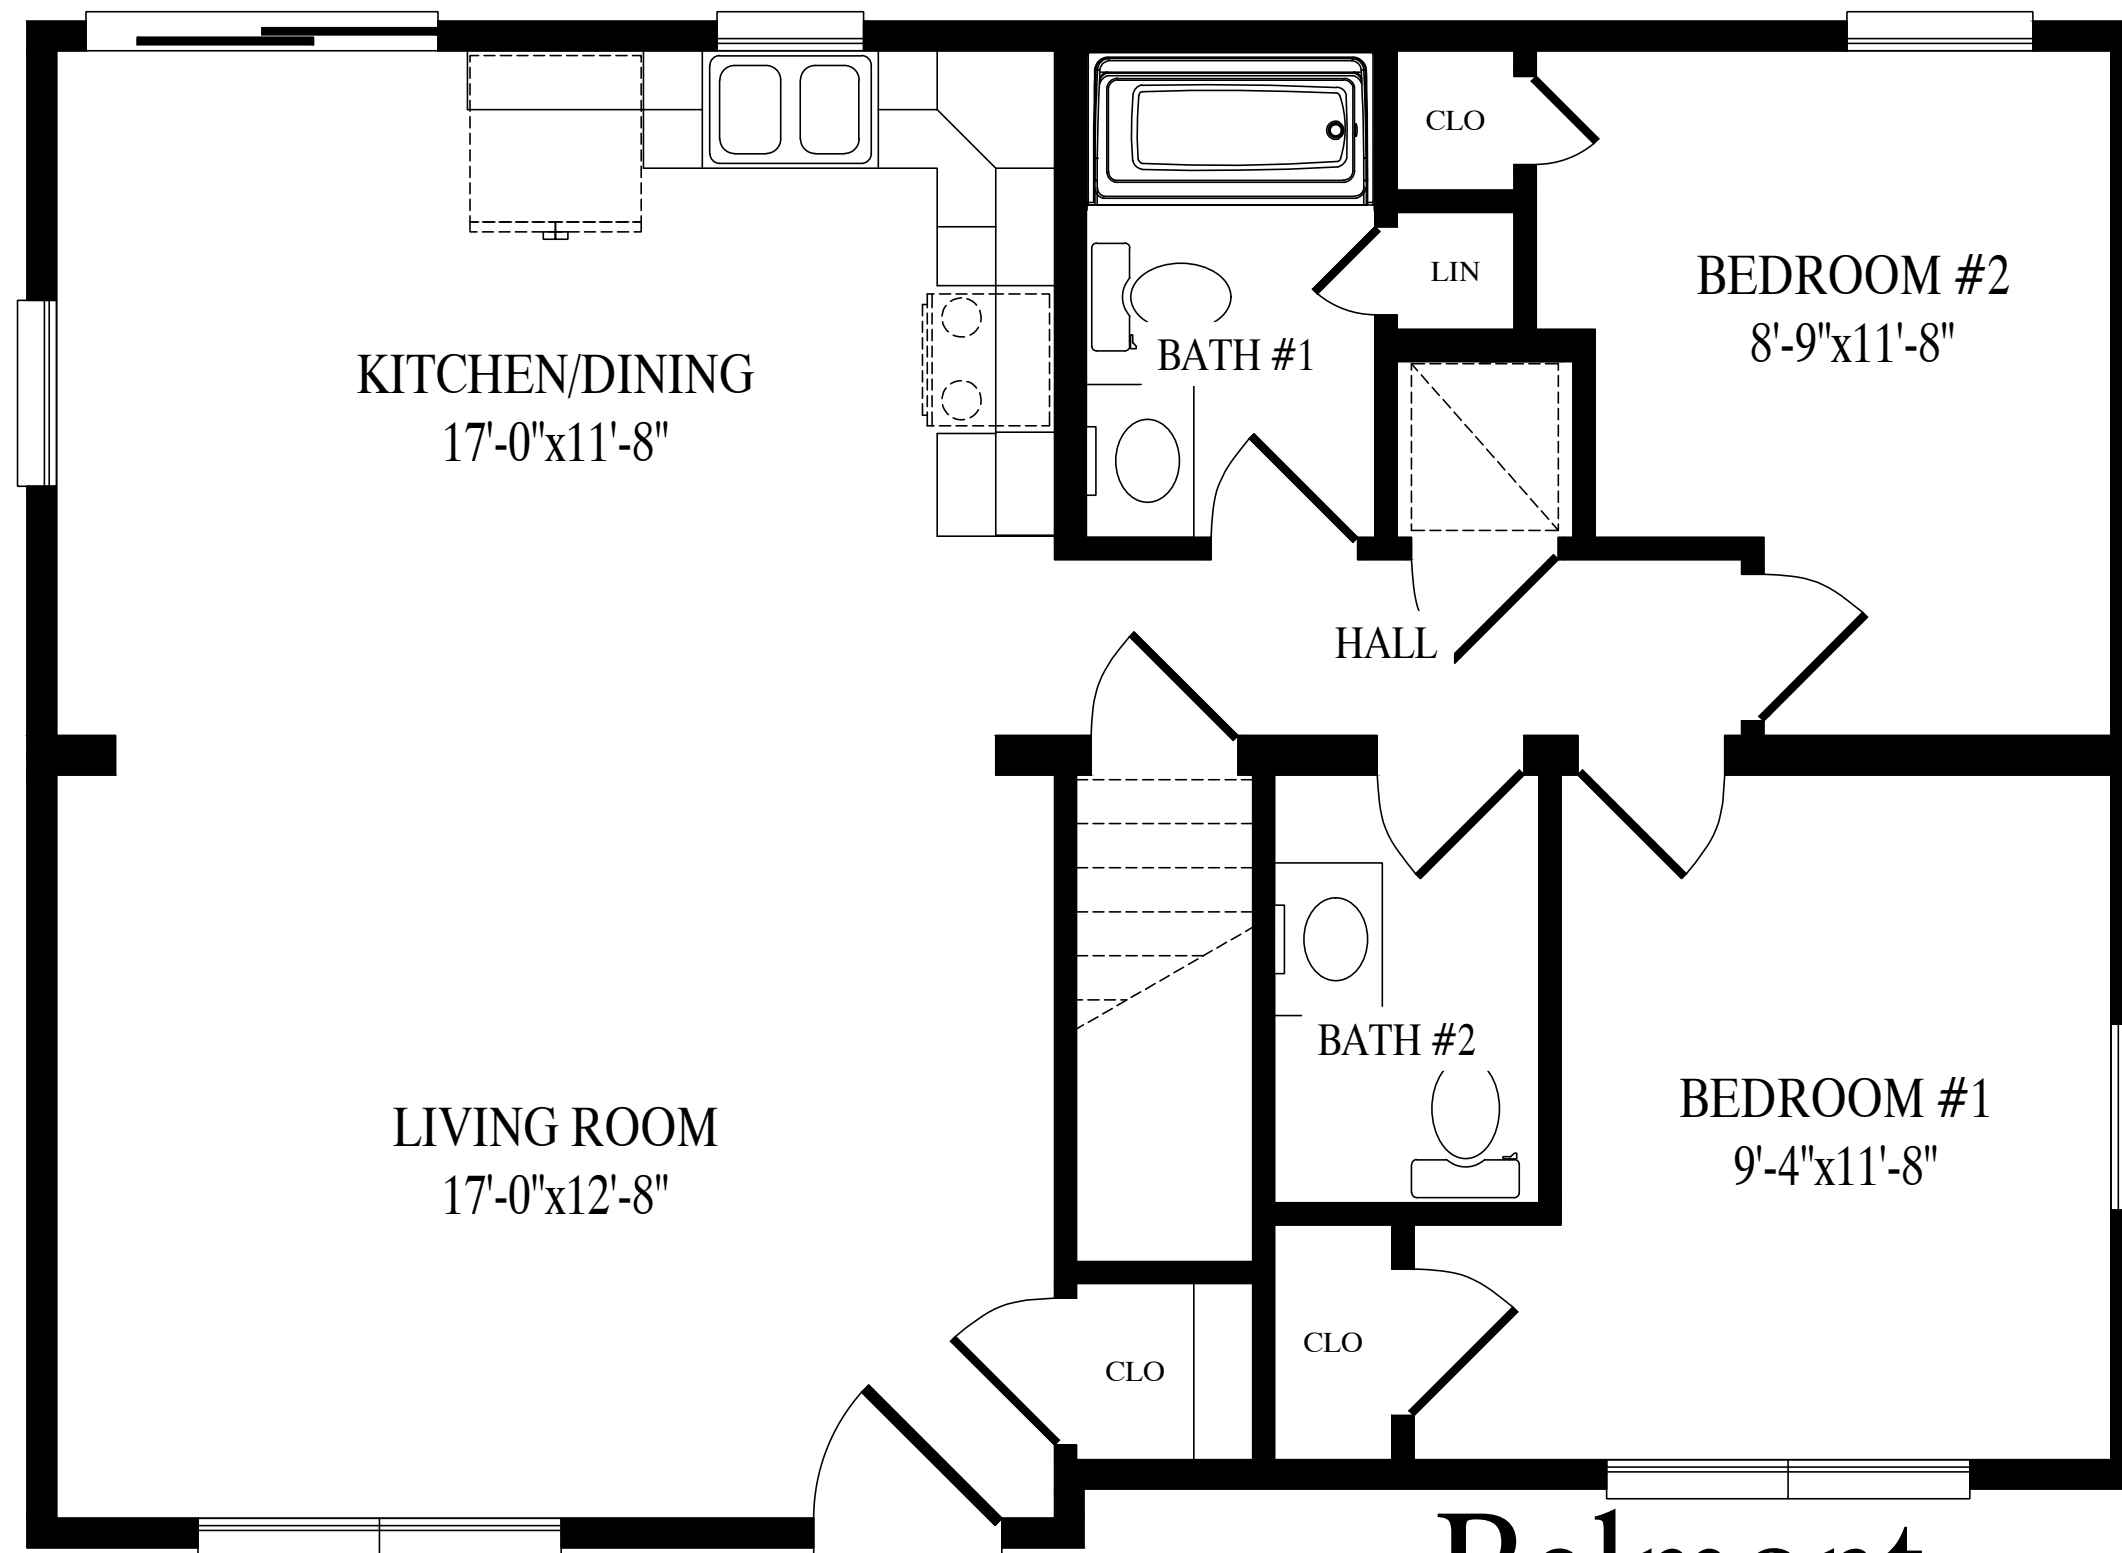

Belmont
26'-0" x 36' Ranch
918 sq. ft. total