



ACTUAL HOUSE MAY VARY FROM ELEVATION—ACCESS TO GRADE ON—SITE BY OTHERS

BUILDER		CUSTOMER	
BUILDER NAME		GEORGETOWN	
CITY	COUNTY	CITY	STATE
WIND SPEED	MPH	VULT	SQ. FT.
???	???	???	???
ORDER NO.	SERIAL NO.	FILE NO.	
???	???	???	???
ORDER #	SERIAL #	GEORGETOWN RENDERED	

2432—RANCH

FRONT ELEVATION

Professional Building Systems

72 East Market Street

Middleburg, PA 17042

(888) 553-1414

WWW.PBSMODULAR.COM

MBSP

MODULAR BUILDING


SYSTEMS OF PA

PROFESSIONAL

BUILDING

SYSTEMS, INC.

DATE:	DRAWN BY:	STATUS:
00/00/00	INIT	STAT

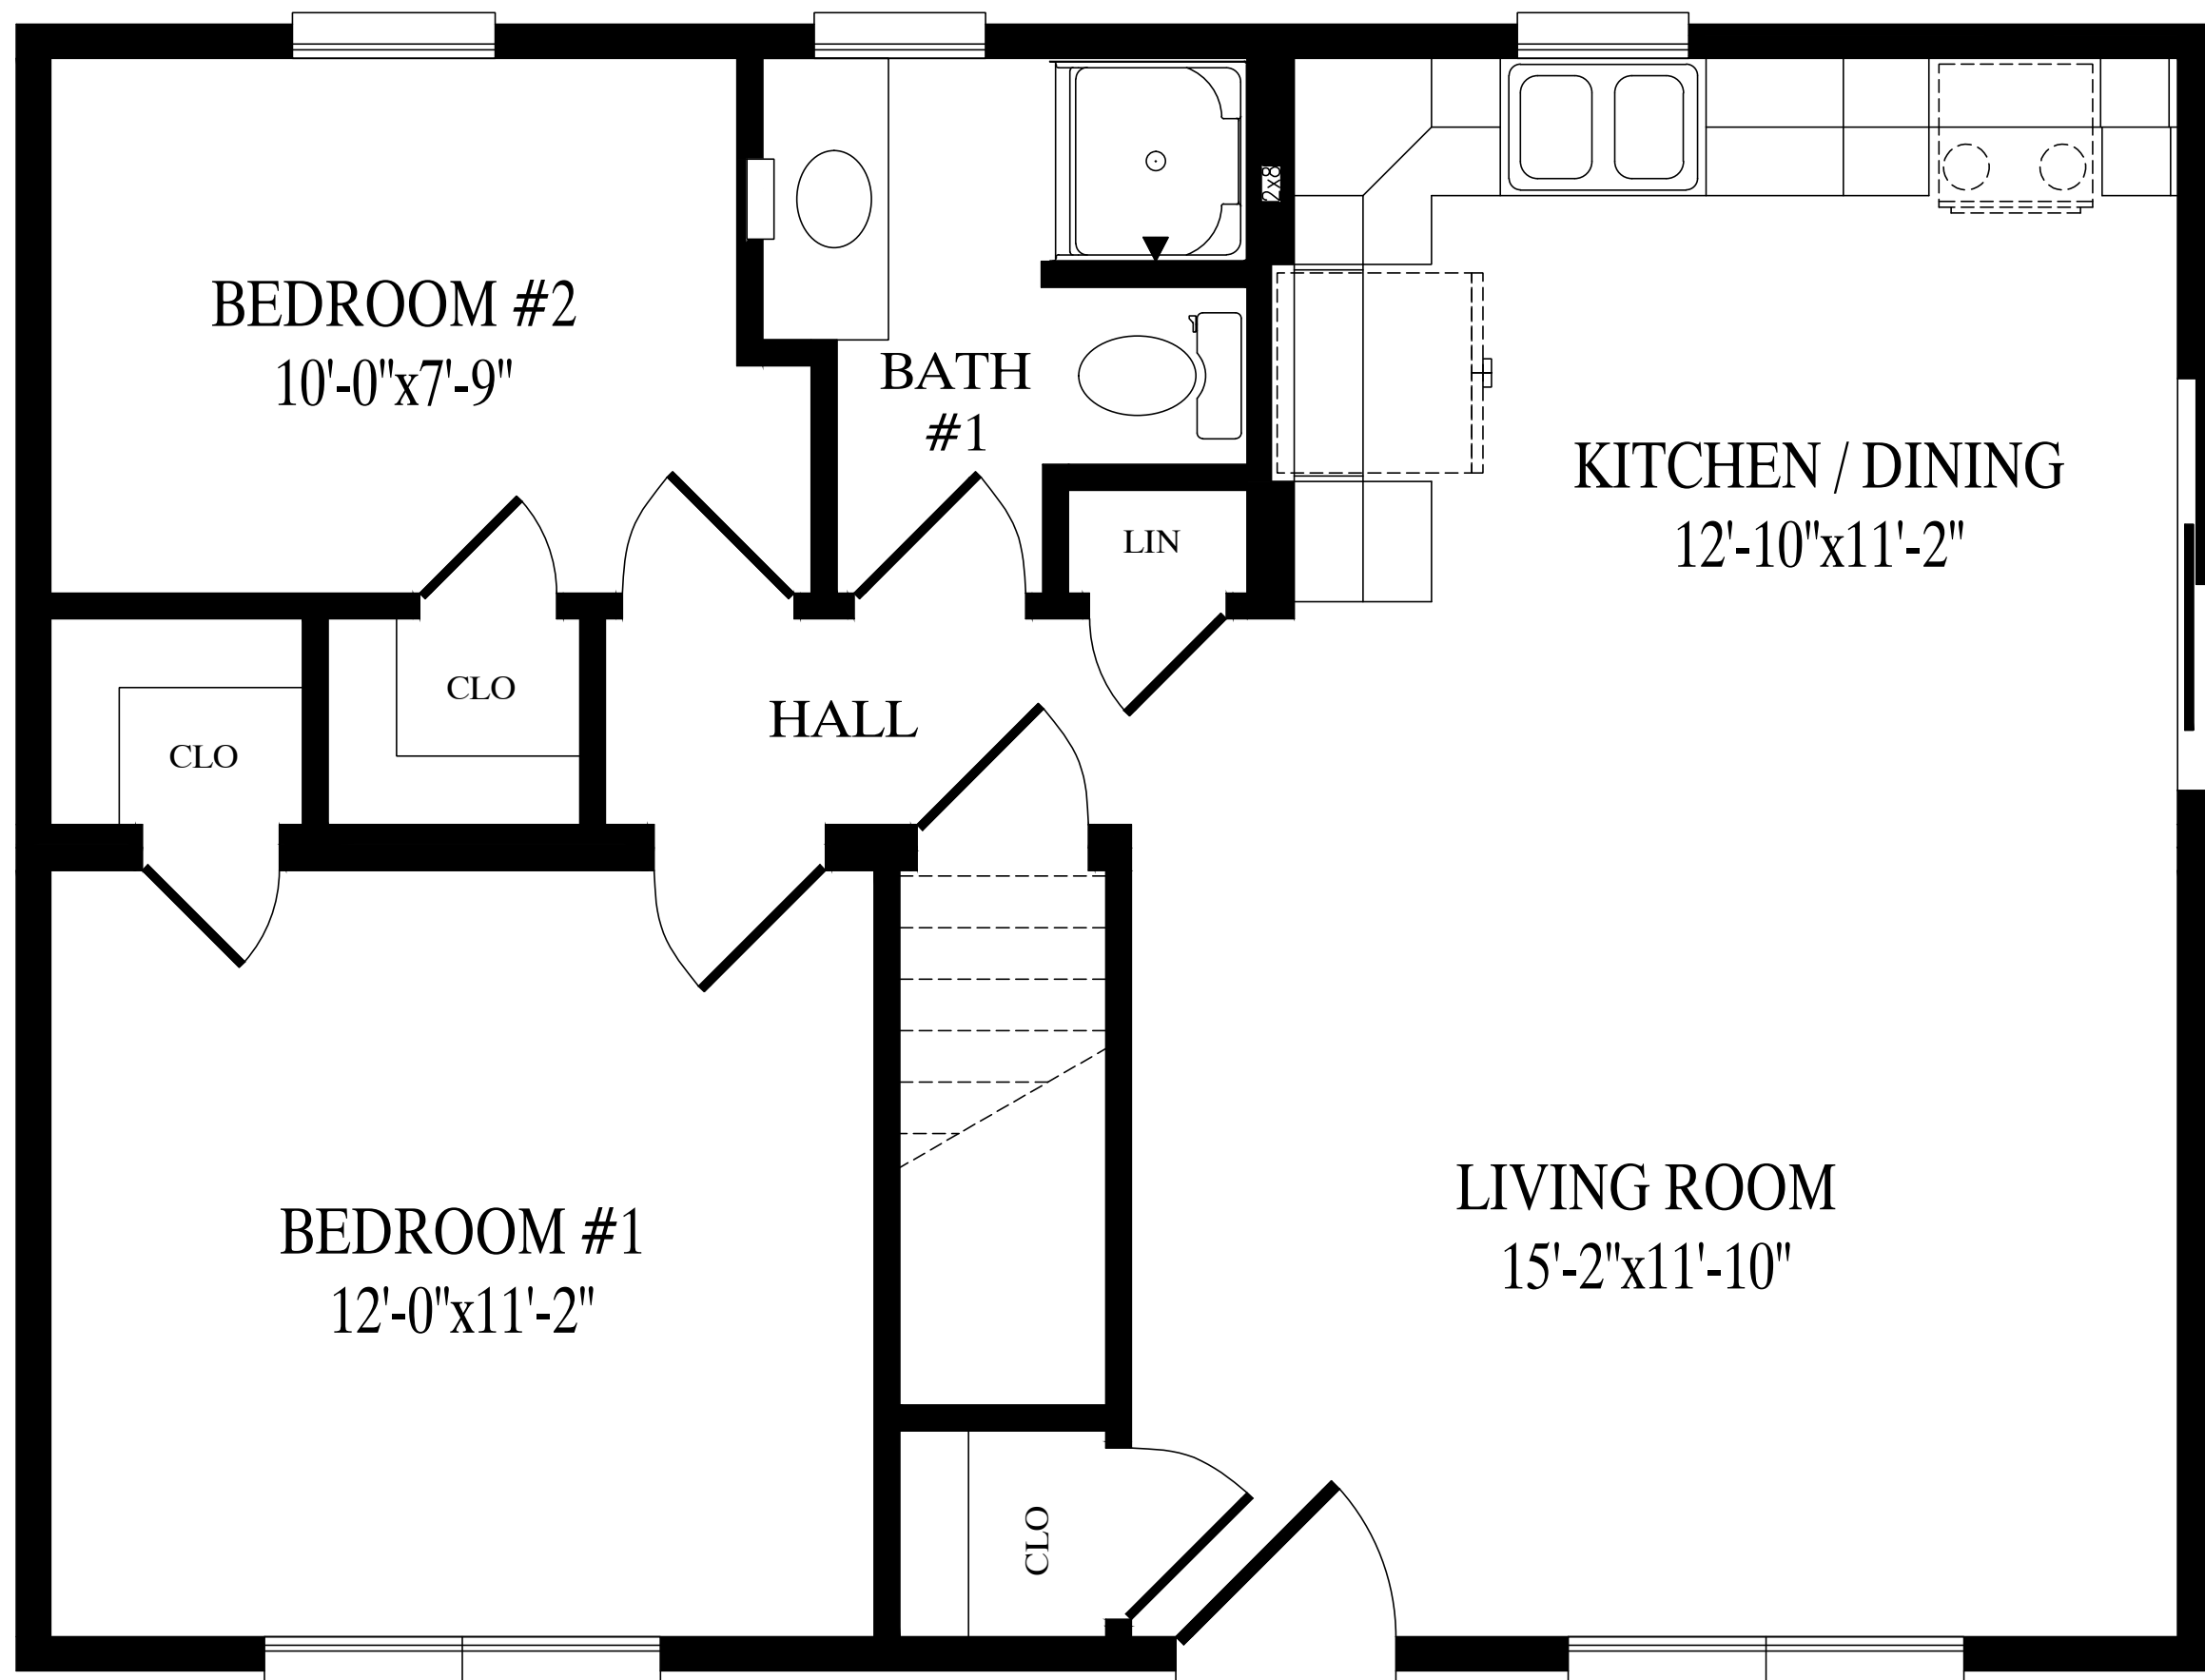

Georgetown

24'-0" x 32' Ranch

768 sq. ft.