


CEILING

8'-0"

FLOOR

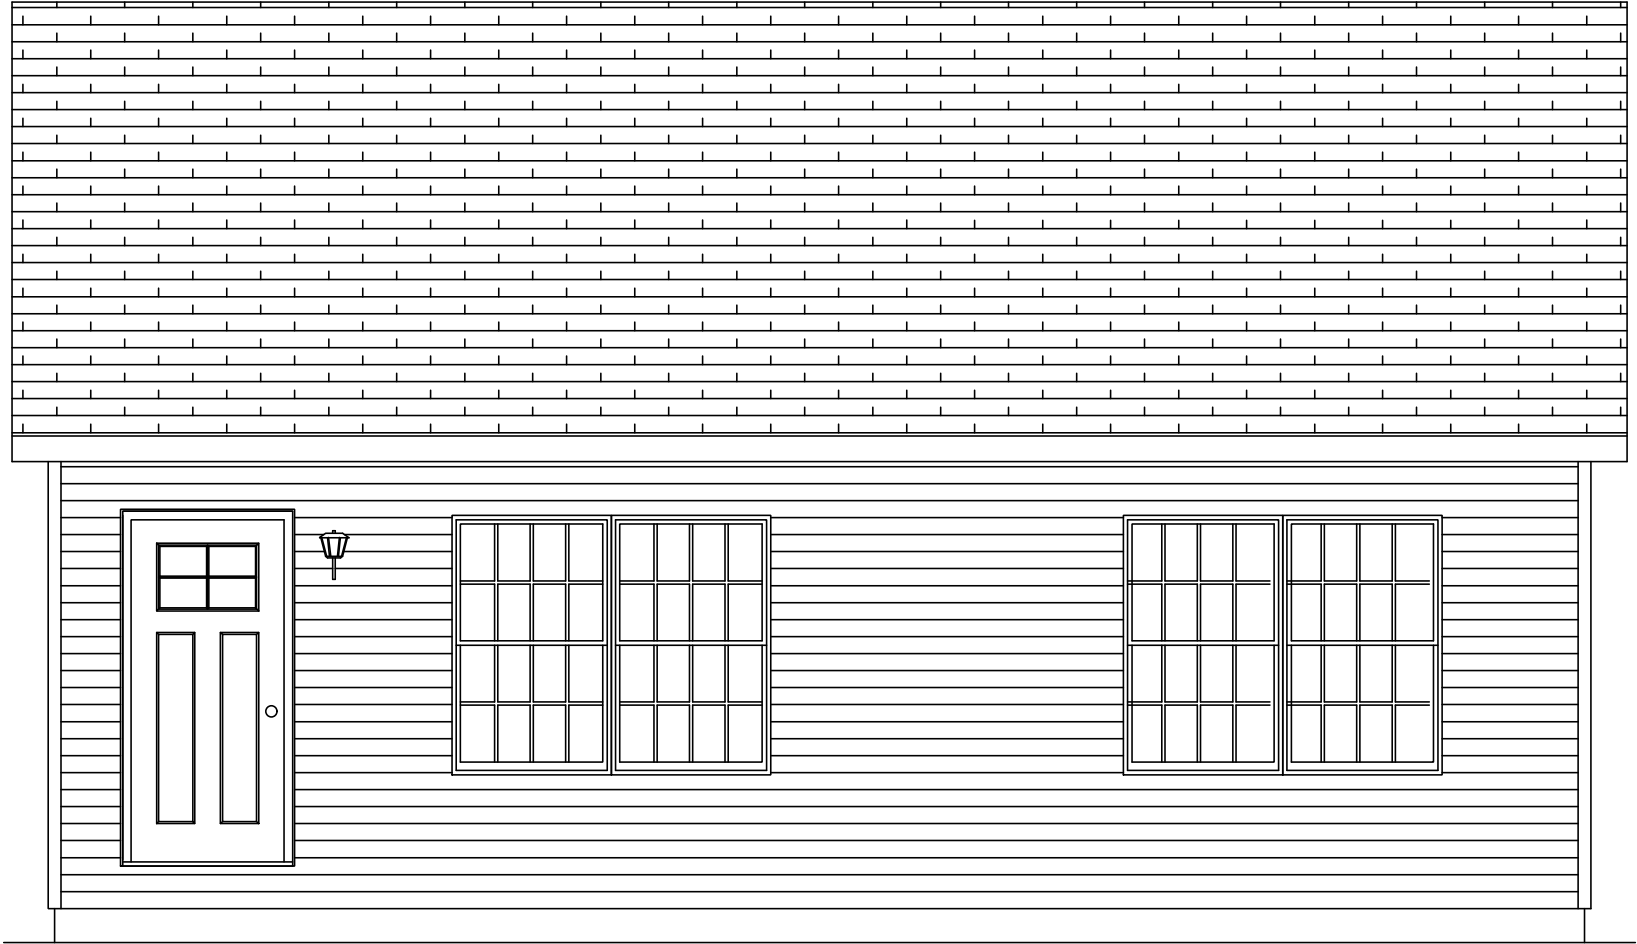

CEILING

FLOOR

GREGO

2/10/2025

8:38:05 AM

ACTUAL HOUSE MAY VARY FROM ELEVATION—ACCESS TO GRADE ON—SITE BY OTHERS

PAGE:	2830—RANCH FRONT ELEVATION				BUILDER		CUSTOMER	
	DATE:	DRAWN BY:	STATUS:		BUILDER NAME		MANCHESTER	
	00/00/00	INIT	STAT		CITY	COUNTY	STATE	STATE
					???	???	???	???
					WIND SPEED	MPH	VULT	SQ. FT.
					ORDER NO.	SERIAL NO.	FILE NO.	825
					ORDER #	SERIAL #	MANCHESTER RENDERED	

Professional Building Systems
72 East Market Street
Middleburg, PA 17042
(888) 553-1414
WWW.PBSMODULAR.COM

MBSP
MODULAR BUILDING
SYSTEMS OF PA

PROFESSIONAL
BUILDING
SYSTEMS, INC.

Manchester
27'-6" x 30' Ranch
825 sq. ft.

