


CEILING
8'-0"
FLOOR

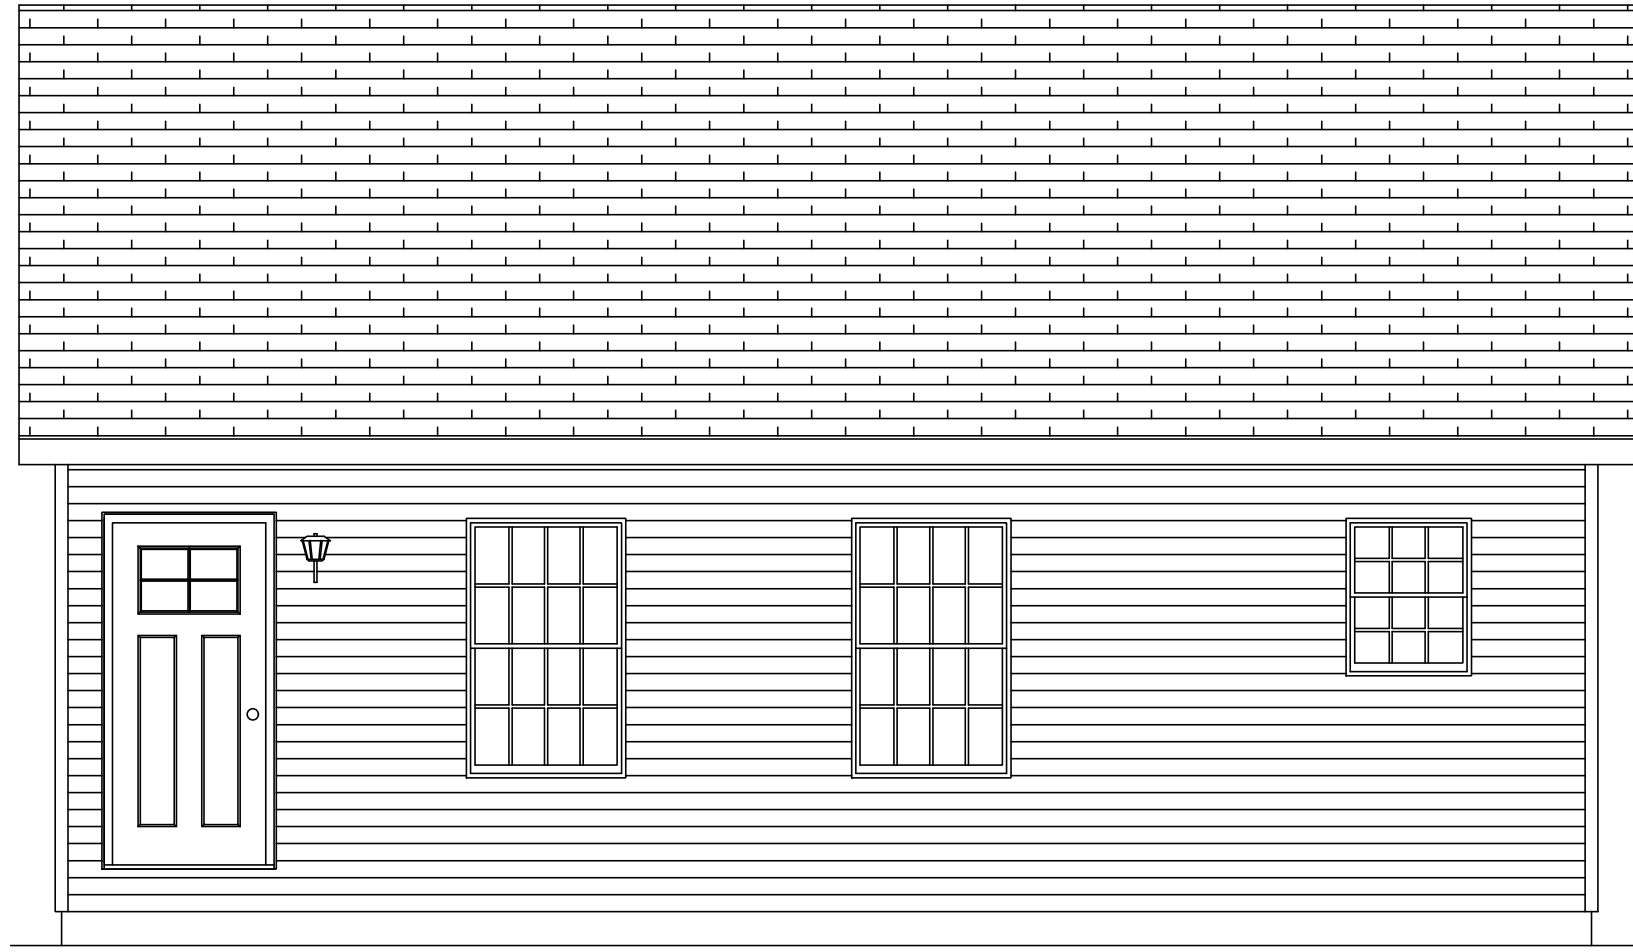

CEILING
FLOOR

GREGO 2/10/2025 11:28:40 AM

ACTUAL HOUSE MAY VARY FROM ELEVATION-ACCESS TO GRADE ON-SITE BY OTHERS

DATE: 00/00/00	DRAWN BY: INIT	STATUS: STAT	2830-RANCH FRONT ELEVATION		BUILDER	CUSTOMER
			PROFESSIONAL BUILDING SYSTEMS, INC.	TEWKSBURY		
					BUILDER NAME	CUSTOMER
					CITY	TEWKSBURY
					CITY	STATE
					COUNTY	STATE
					COUNTY	SQ. FT.
					WIND SPEED	825
					???	???
					MPH	???
					VULT	???
					SNOW LOAD	???
					ORDER NO.	FILE NO.
					ORDER #	TEWKSBURY RENDERED
					SERIAL #	

Tewksbury

27'-6" x 30' Ranch
825 sq. ft.

