


CEILING  
8'-0"  
FLOOR

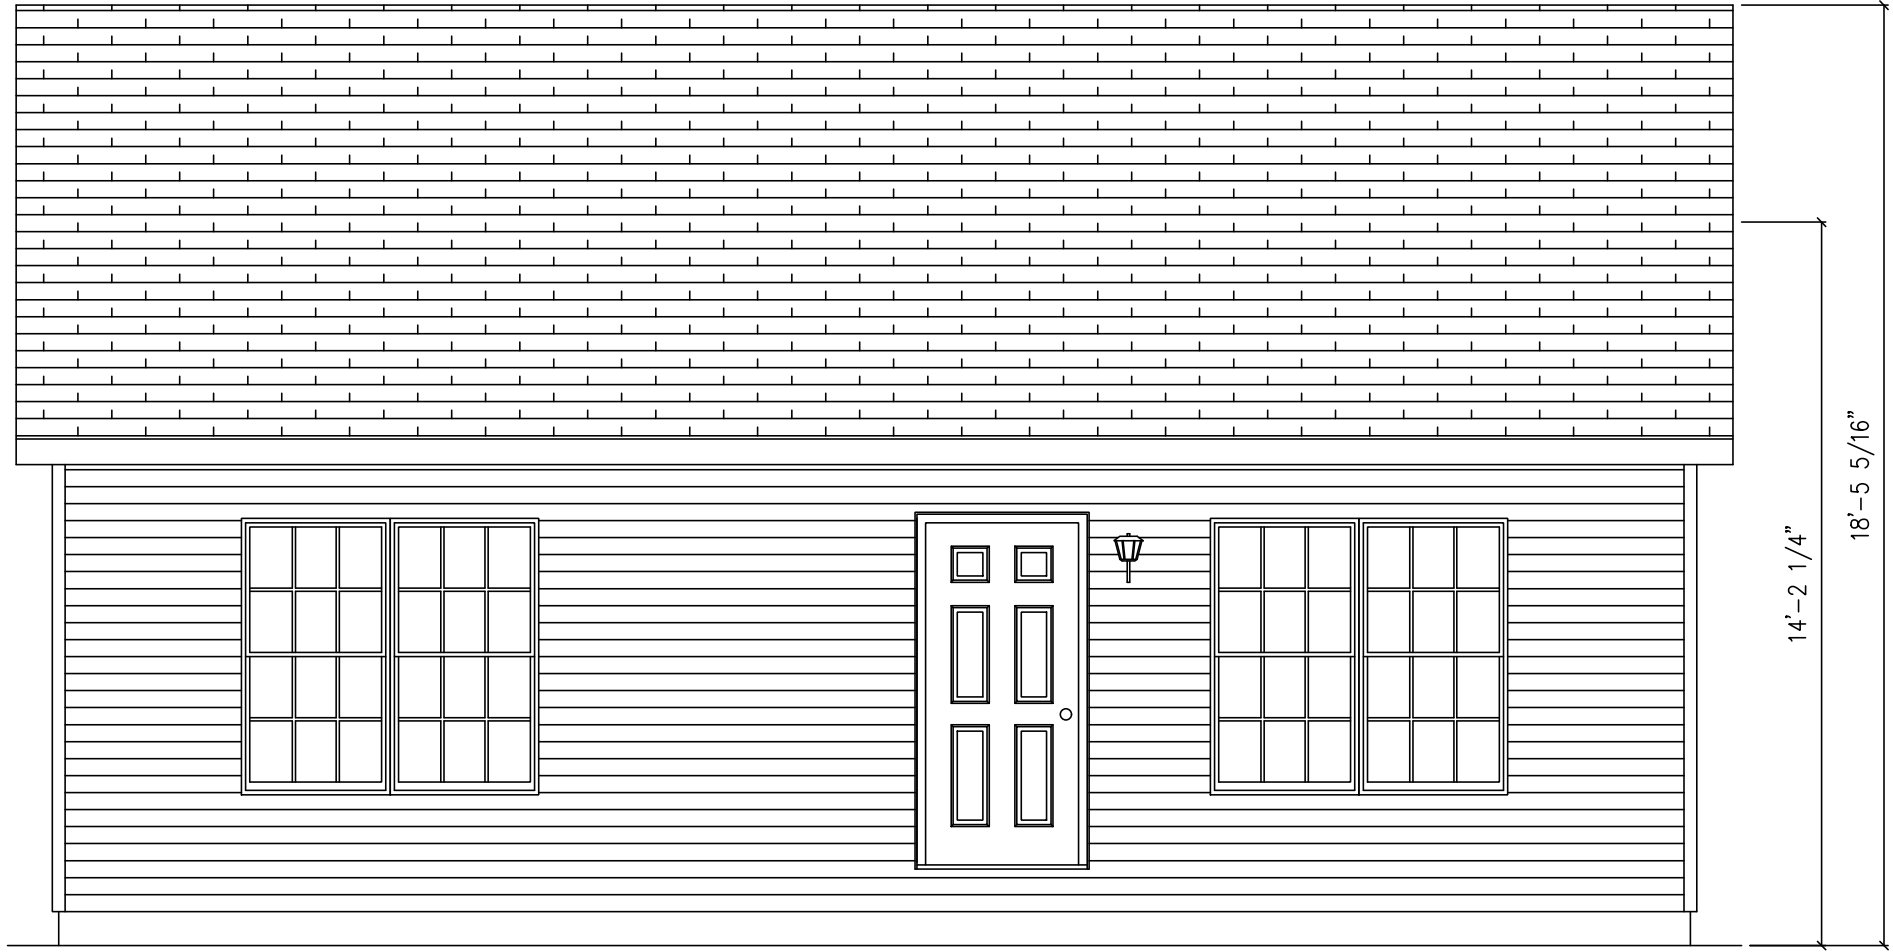

CEILING  
FLOOR

GREGO 1/10/2025 10:40:18 AM


ACTUAL HOUSE MAY VARY FROM ELEVATION-ACCESS TO GRADE ON-SITE BY OTHERS

BUILDER		CUSTOMER	
BUILDER NAME		GEORGETOWN	
CITY	COUNTY	COUNTY	STATE
WIND SPEED	MPH	VULT	SQ. FT.
ORDER NO.	SERIAL NO.	FILE NO.	STATE
ORDER #	SERIAL #	GEORGETOWN RENDERED	STATE

2432-RANCH  
FRONT ELEVATION

Professional Building Systems  
72 East Market Street  
Middleburg, PA 17642  
(888) 553-1414  
WWW.PBSMODULAR.COM

DATE:	00/00/00	STATUS:	STAT
DRAWN BY:	INIT		

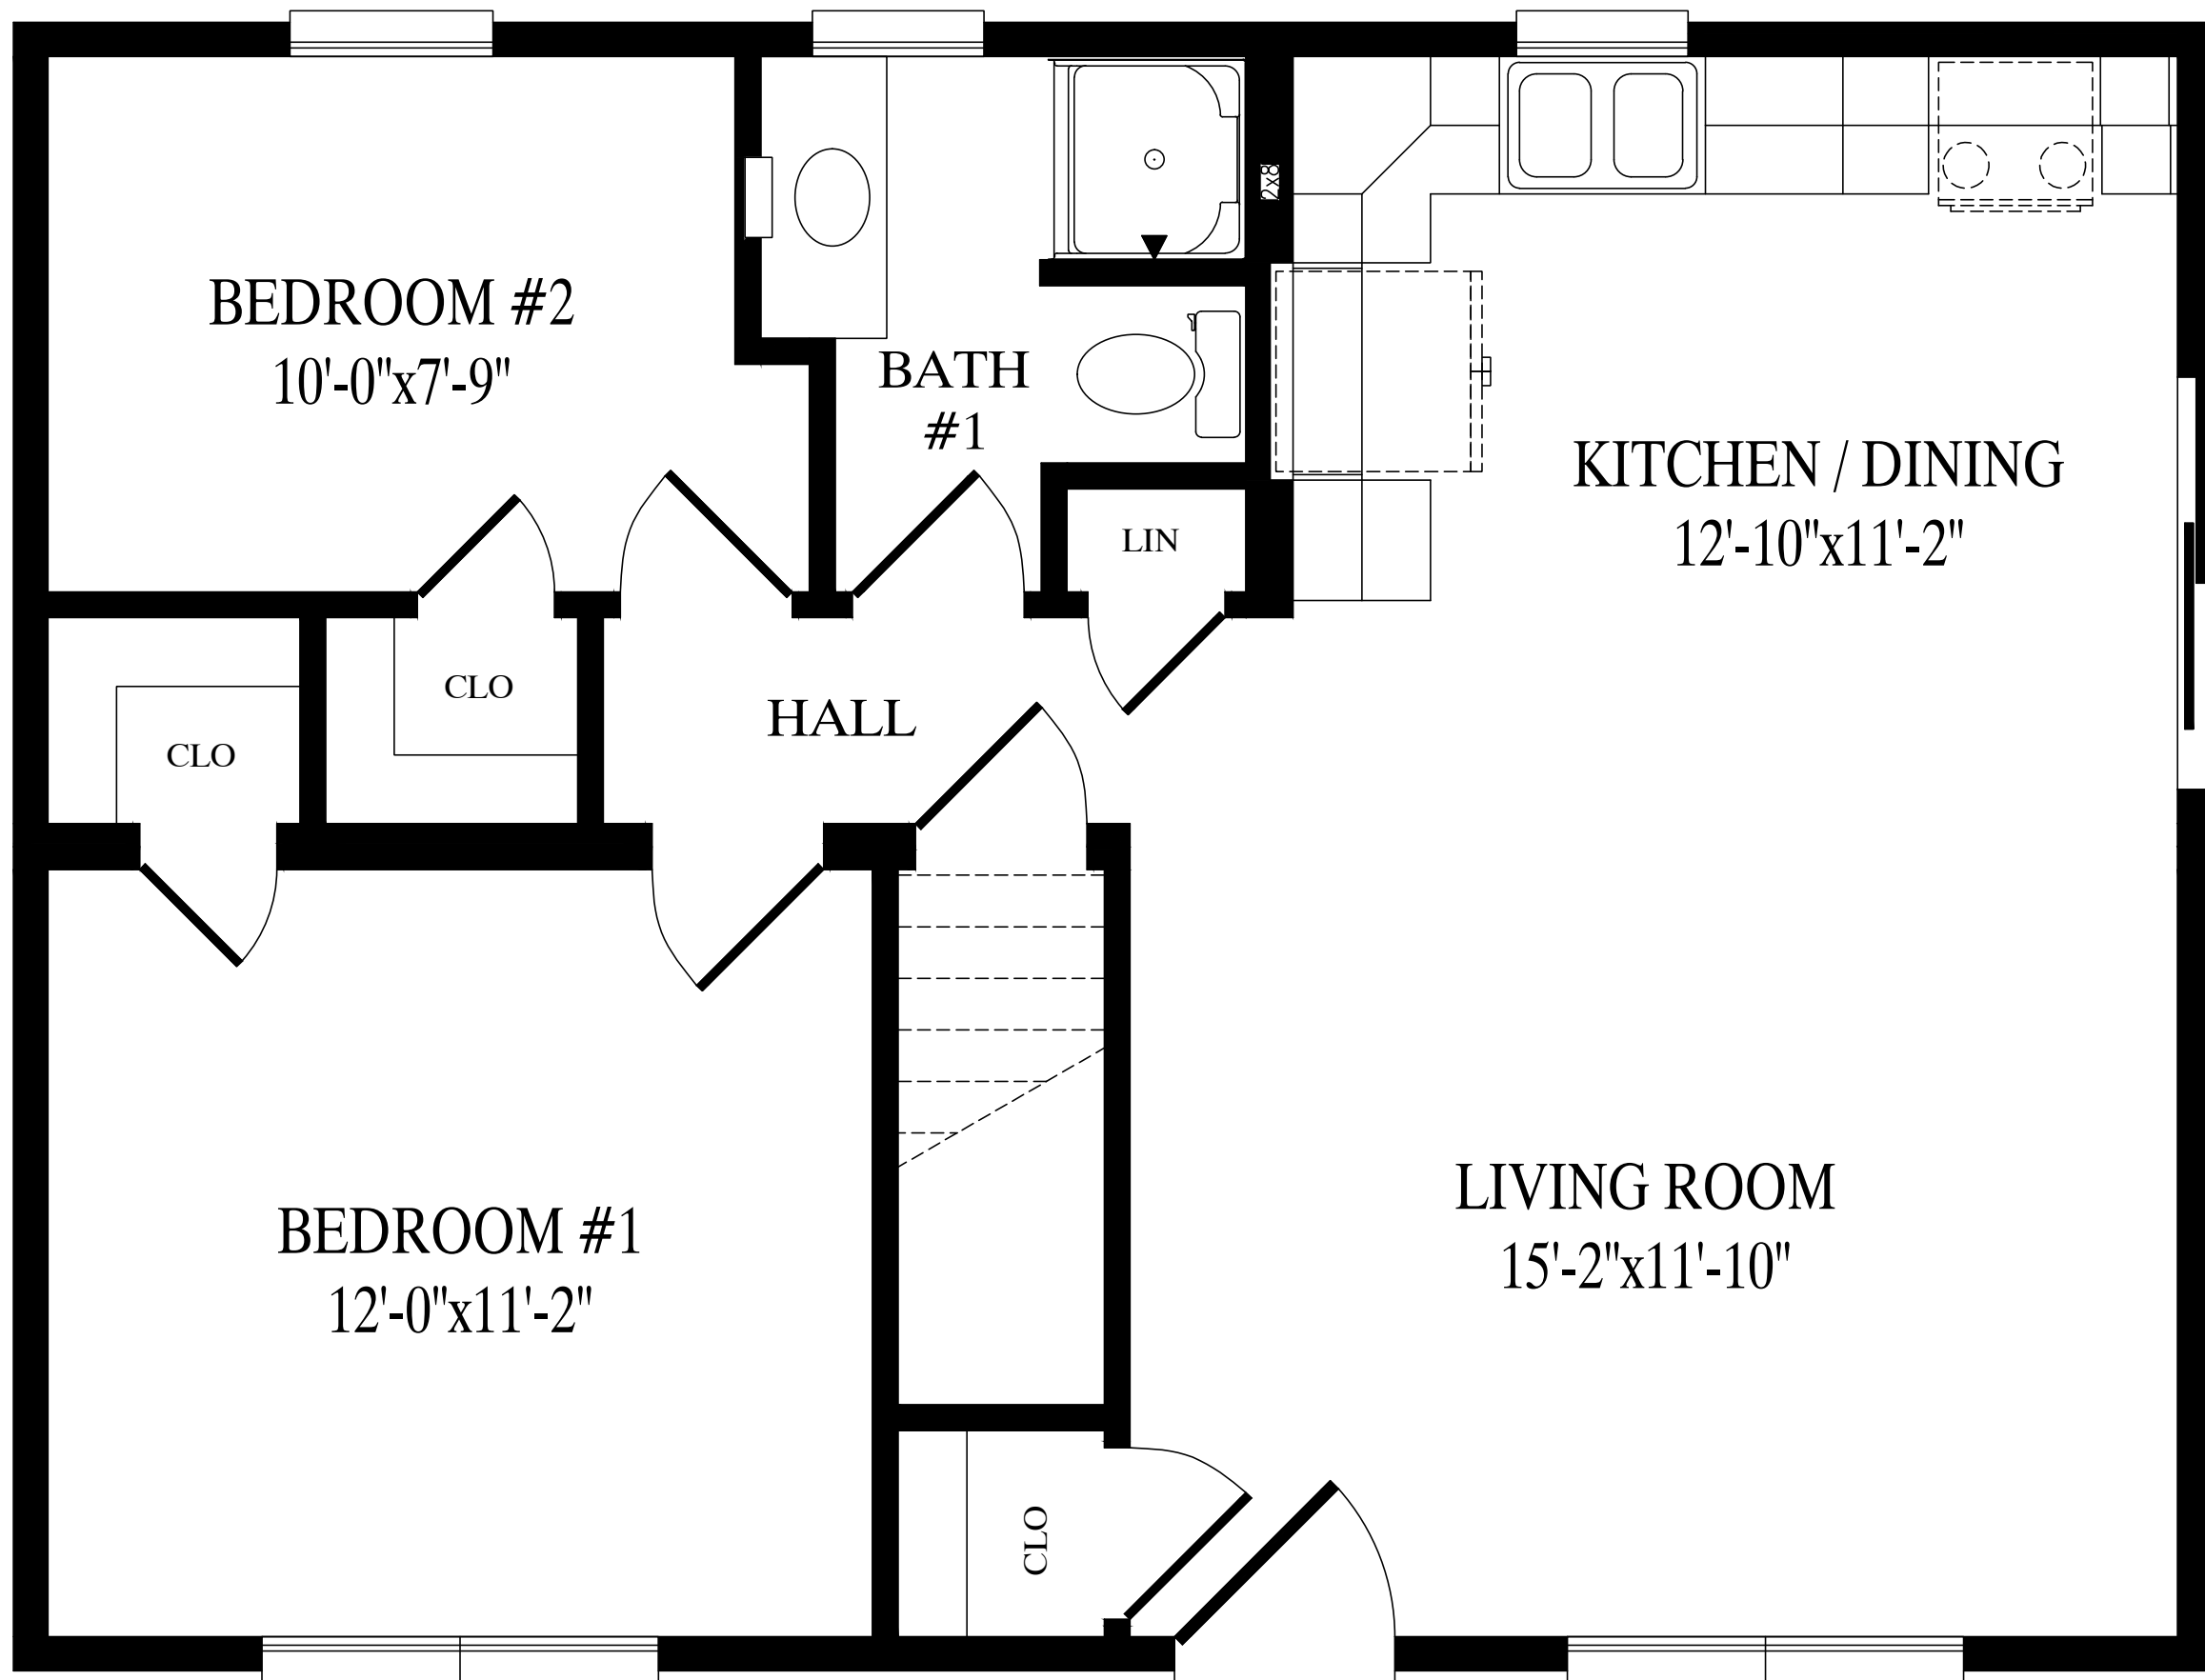

# Georgetown

24'-0" x 32' Ranch

768 sq. ft.