

Diagram illustrating the vertical dimension of the wall section, showing a height of 8'-0" from the FLOOR to the CEILING.




CEILING

FLOOR

GREGO 5/14/2025 3:06:20 PM

ACTUAL HOUSE MAY VARY FROM ELEVATION—ACCESS TO GRADE ON—SITE BY OTHERS

DATE:	DRAWN BY:	STATUS:	2853-RANCH				BUILDER	CUSTOMER	
00/00/00	INIT	STAT	FRONT ELEVATION				BUILDER NAME	LUNENBURG	
							CITY	COUNTY	STATE
							CITY	COUNTY	STATE
							WIND SPEED	SNOW LOAD	SQ. FT.
							???	MPH	VULT
							ORDER NO.	SERIAL NO.	FILE NO.
							ORDER #	SERIAL #	LUNENBURG RENERED

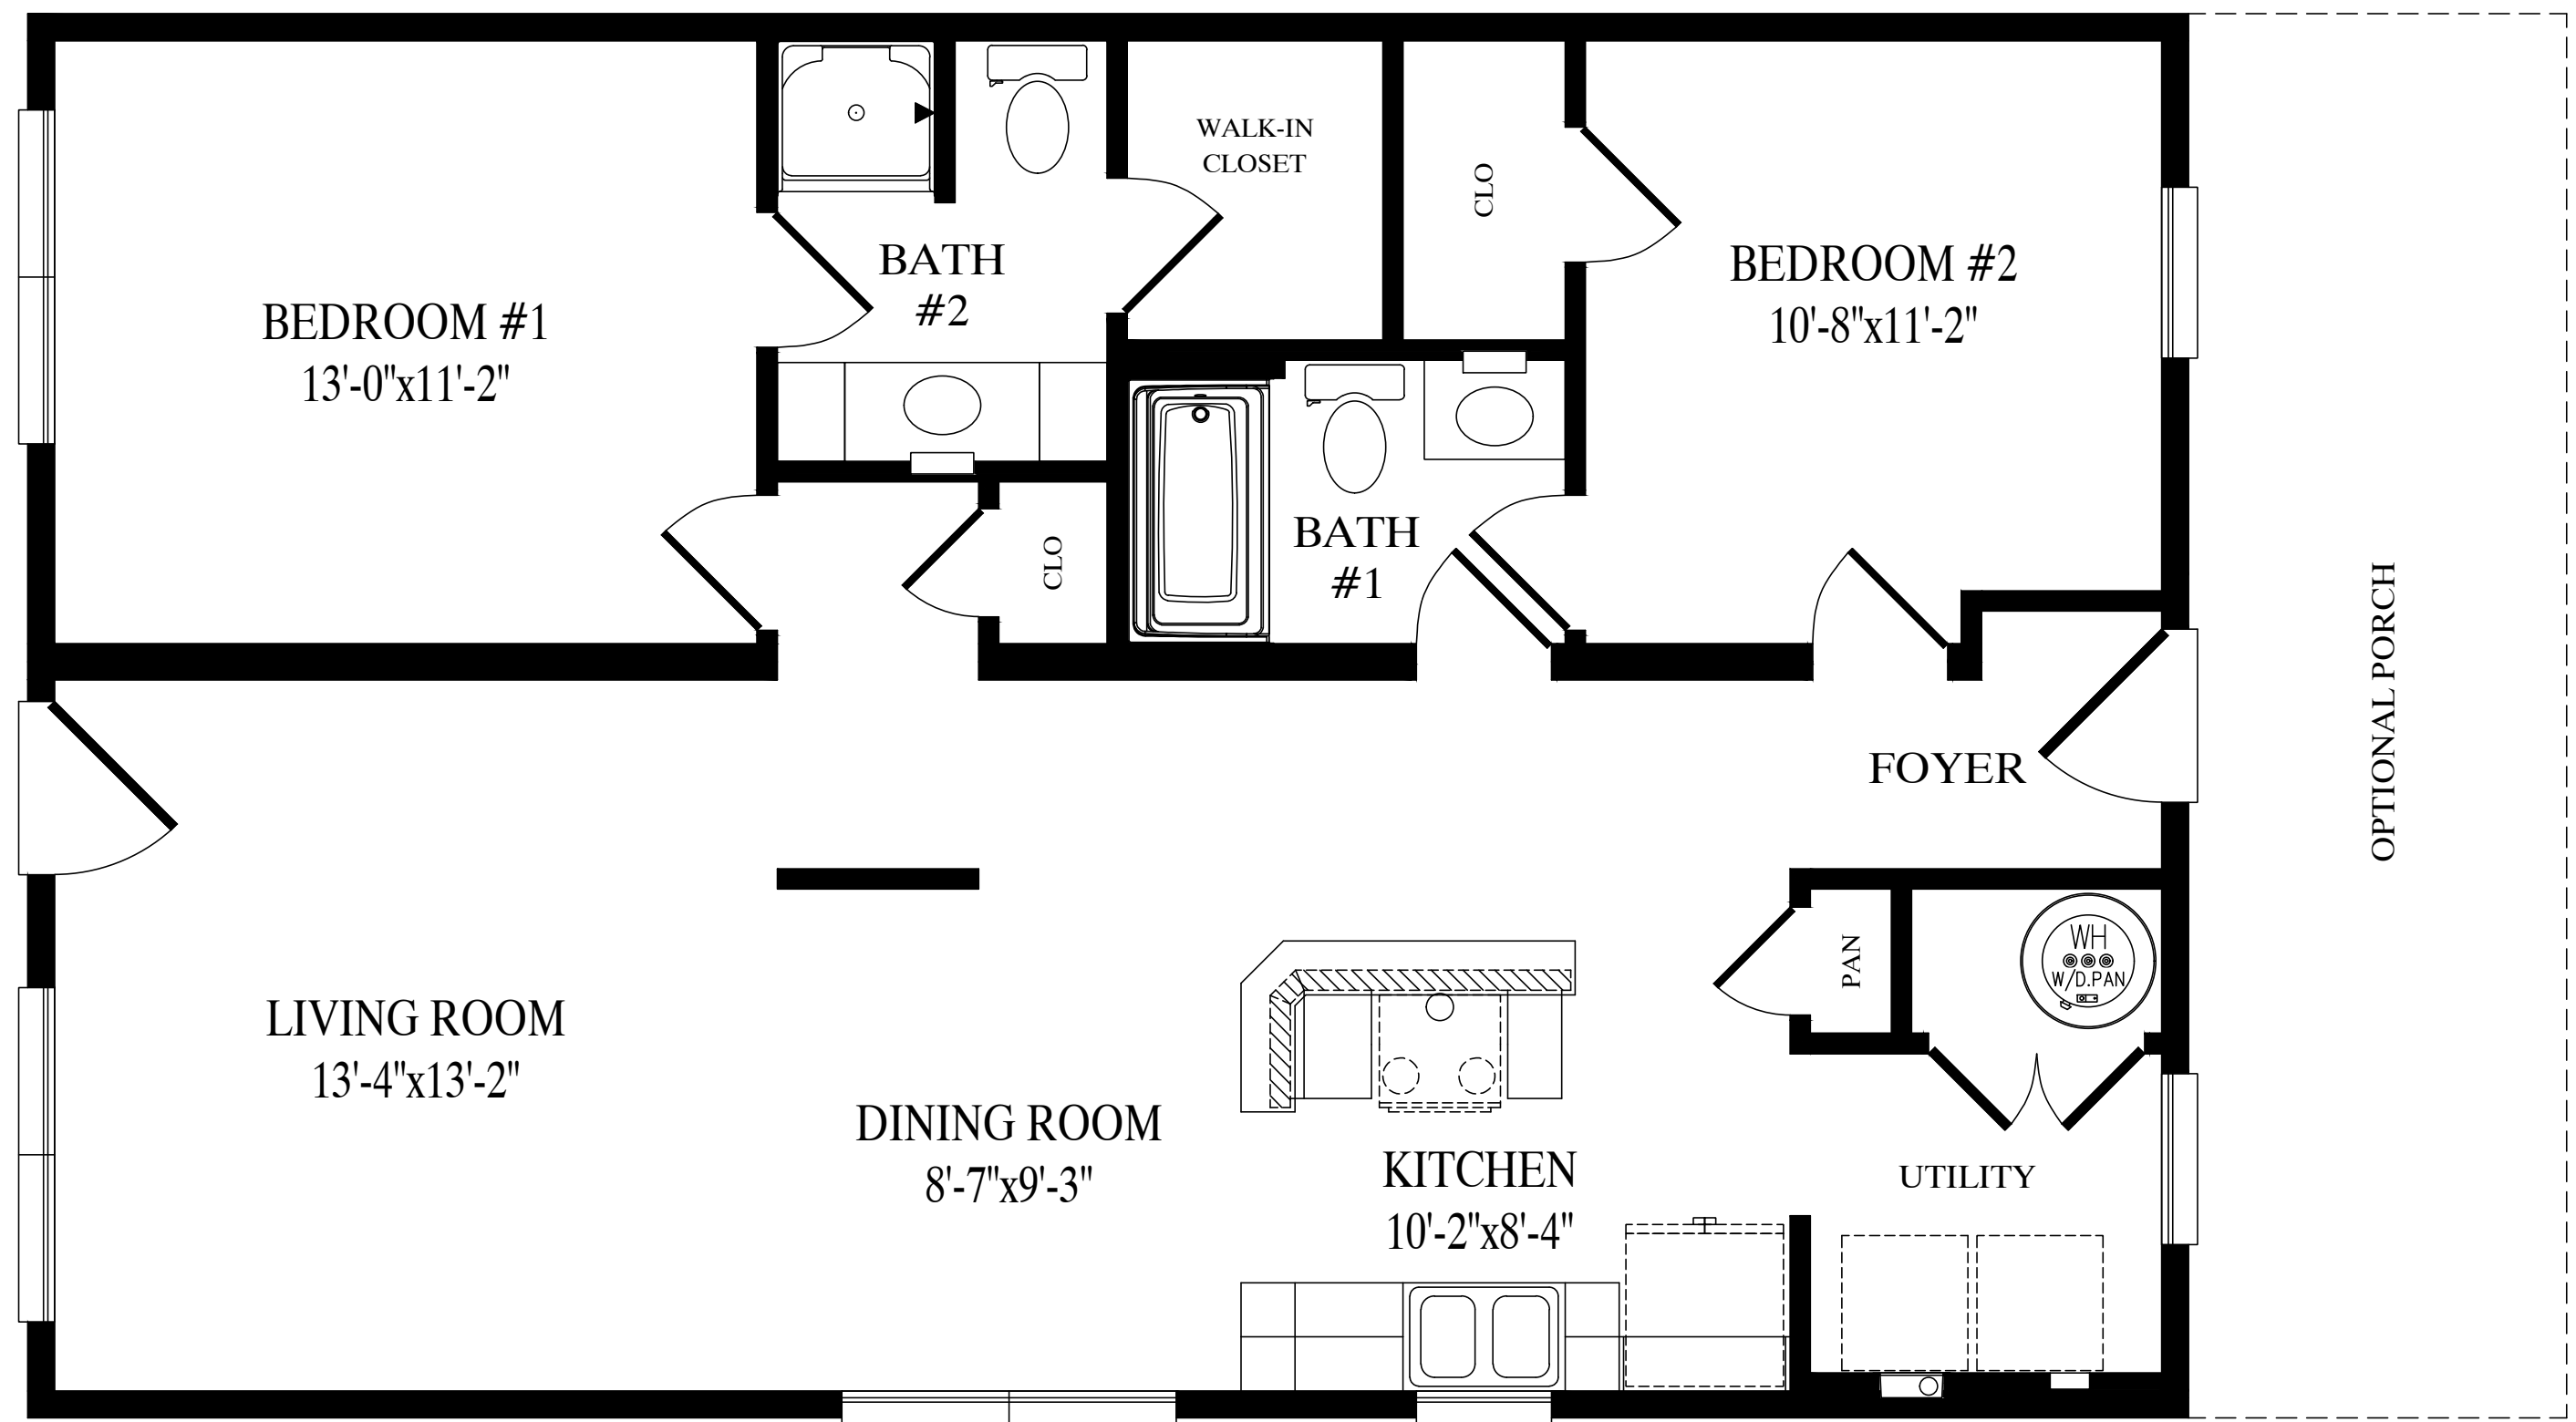

Lunenburg
26'-0" x 40' Ranch
1040 sq. ft.