


CEILING
8'-0"
FLOOR

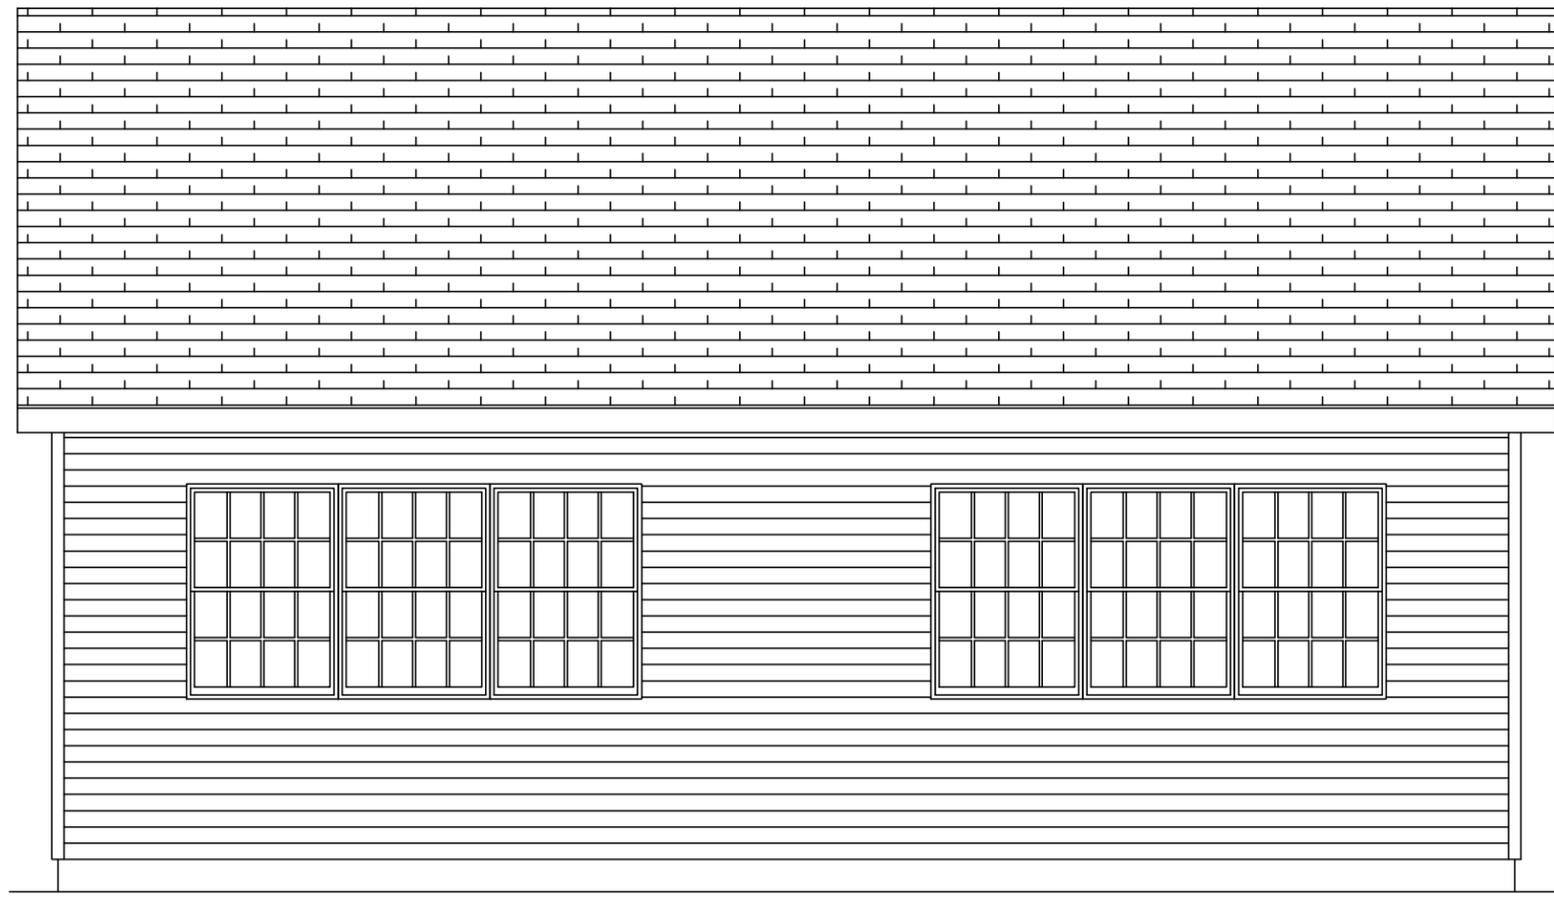

CEILING
FLOOR


GREGO 2/20/2025 7:03:34 AM

ACTUAL HOUSE MAY VARY FROM ELEVATION-ACCESS TO GRADE ON-SITE BY OTHERS

DATE: 00/00/00	DRAWN BY: INIT	STATUS: STAT	2730-RANCH		CUSTOMER	
			FRONT ELEVATION		HAMILTON	
			BUILDER	BUILDER NAME	COUNTY	STATE
			CITY	CITY	COUNTY	STATE
			WIND SPEED	???	MPH	VULT
			ORDER NO.	???	SNOW LOAD	???
			ORDER #	???	FILE NO.	SQ. FT.
				SERIAL #	HAMILTON	RENDERED
PAGE:	2.1					



Professional Building Systems
72 East Market Street
Middleburg, PA 17042
(888) 553-1414
WWW.PBSMODULAR.COM

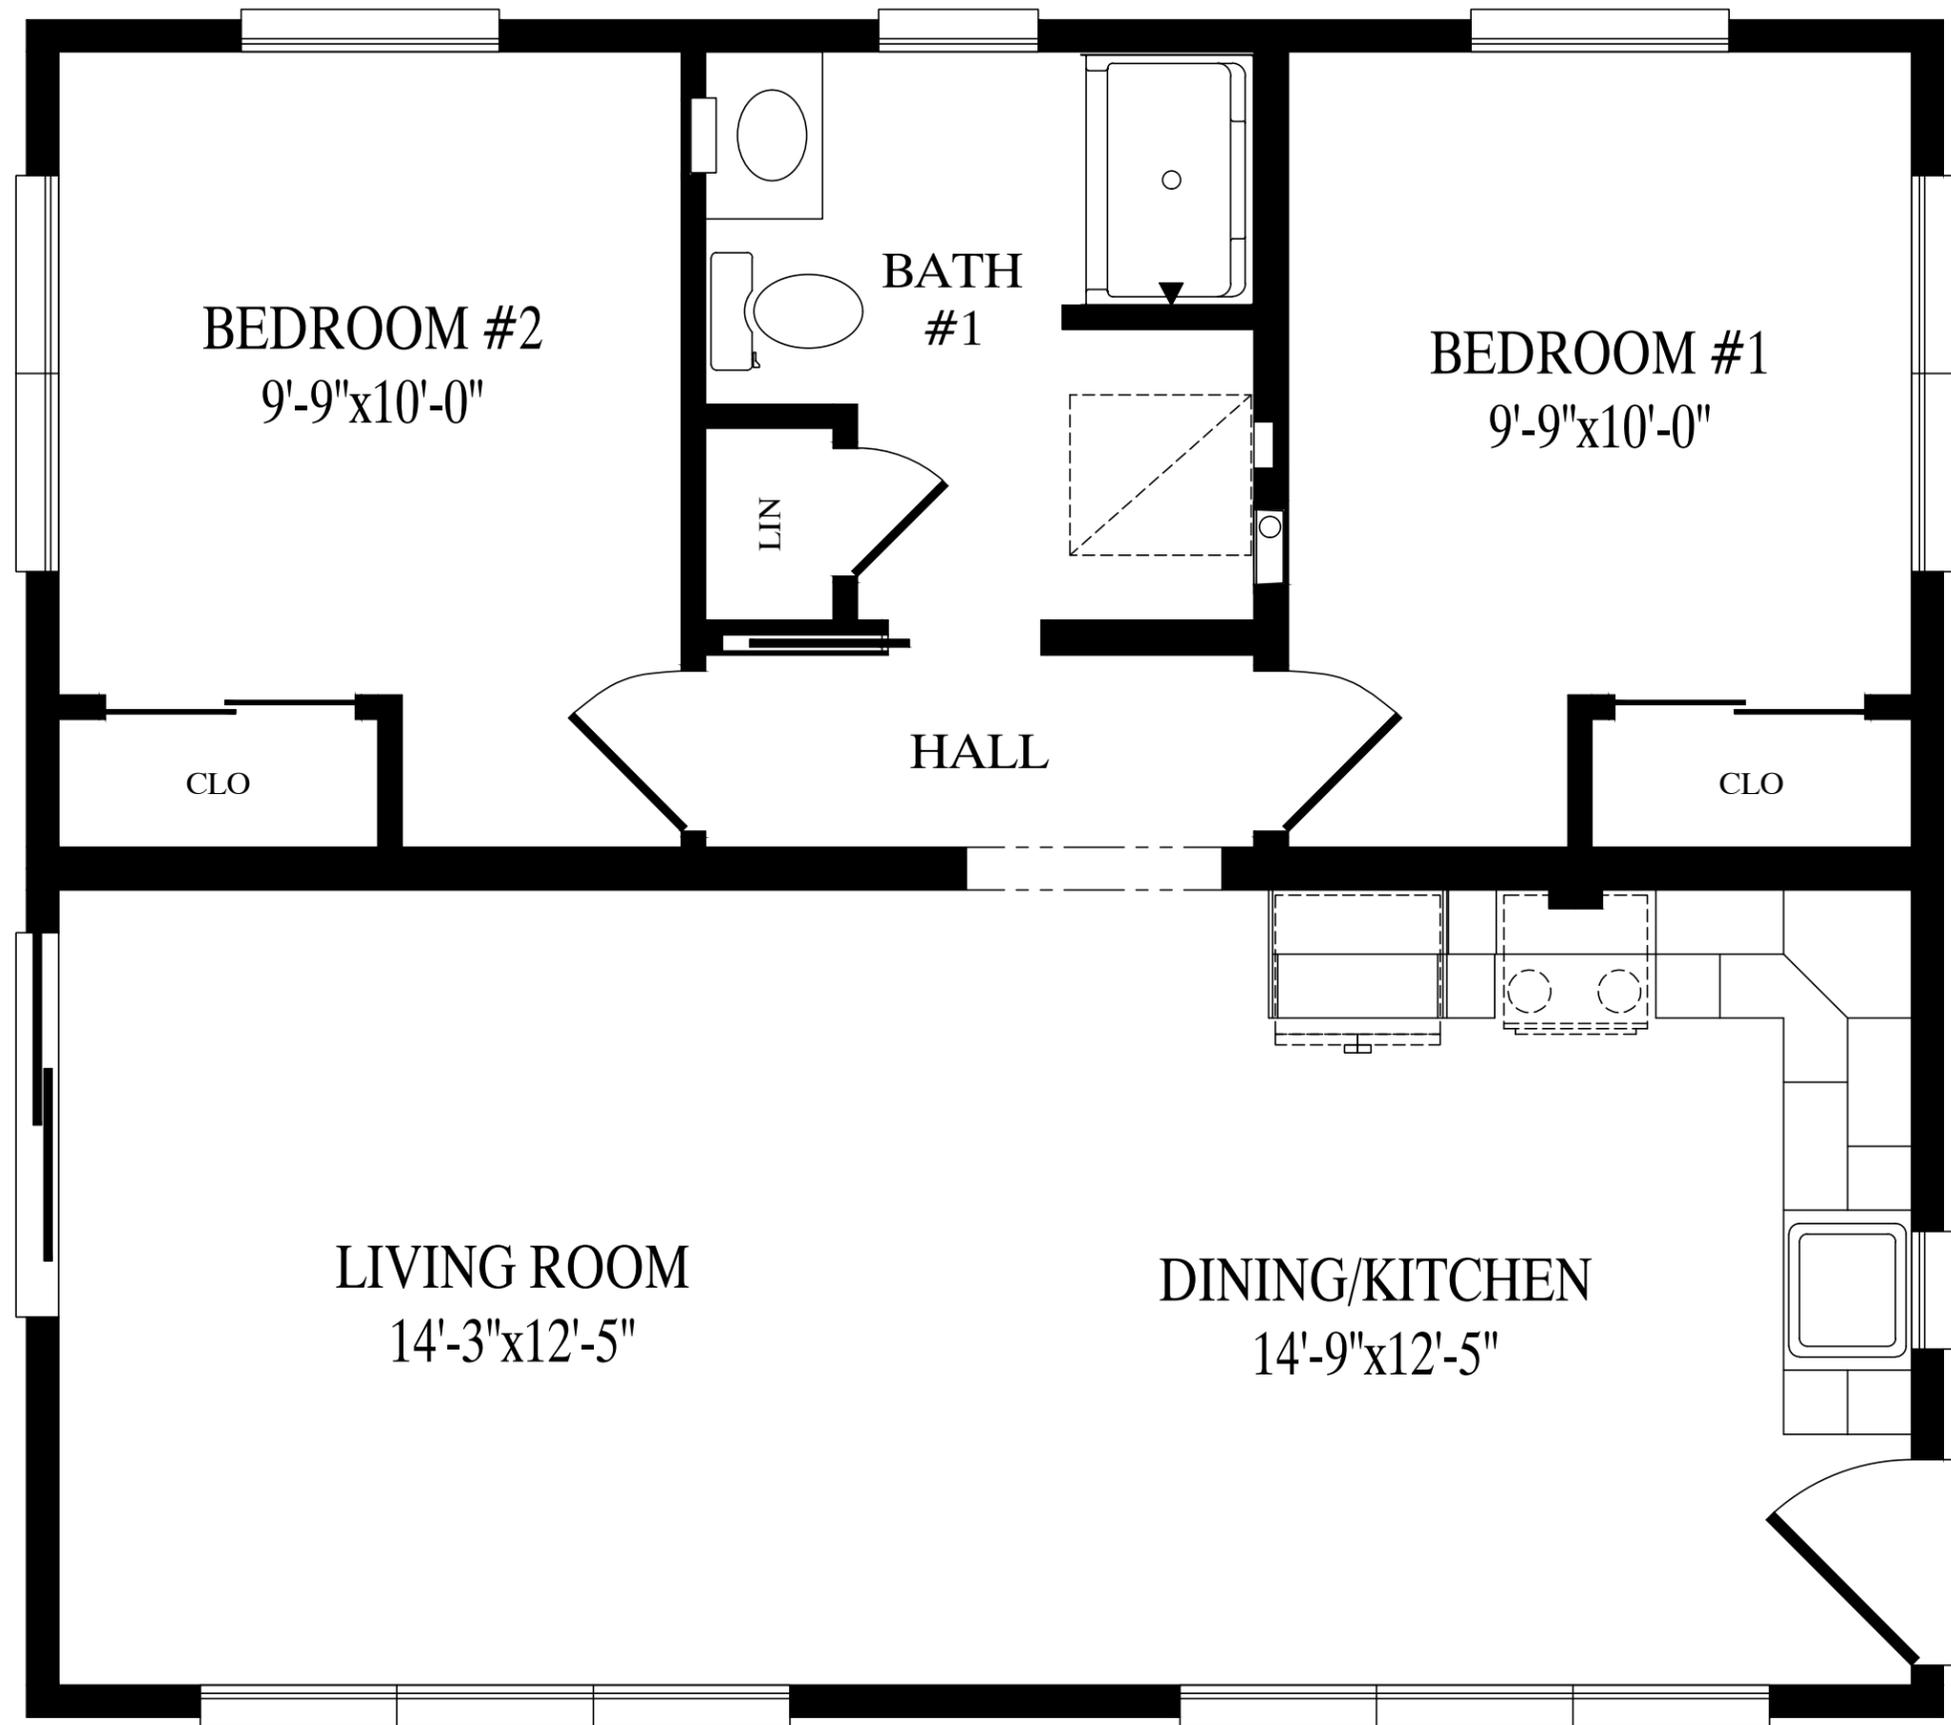

BEDROOM #2
9'-9"x10'-0"

BATH
#1

BEDROOM #1
9'-9"x10'-0"

LIN

HALL

CLO

CLO

LIVING ROOM
14'-3"x12'-5"

DINING/KITCHEN
14'-9"x12'-5"

Hamilton
26'-6" x 30' Ranch
795 sq. ft.