

CEILING
8'-0"
FLOOR



CEILING
FLOOR

GREGO 11/6/2025 11:46:09 AM


ACTUAL HOUSE MAY VARY FROM ELEVATION-ACCESS TO GRADE ON-SITE BY OTHERS

DATE: 00/00/00	DRAWN BY: INIT	STATUS: STAT	2832-RANCH		BUILDER	CUSTOMER	
			FRONT ELEVATION		BUILDER NAME	LEXINGTON	
					CITY	COUNTY	STATE
					CITY	COUNTY	STATE
					WIND SPEED ???	SNOW LOAD ???	SQ. FT. ???
					ORDER NO.	FILE NO.	
					SERIAL #	SERIAL #	
					SERIAL #	LEXINGTON	RENDERED



Professional Building Systems
72 East Market Street
Middleburg, PA 17842
(888) 553-1414
WWW.PBSMODULAR.COM



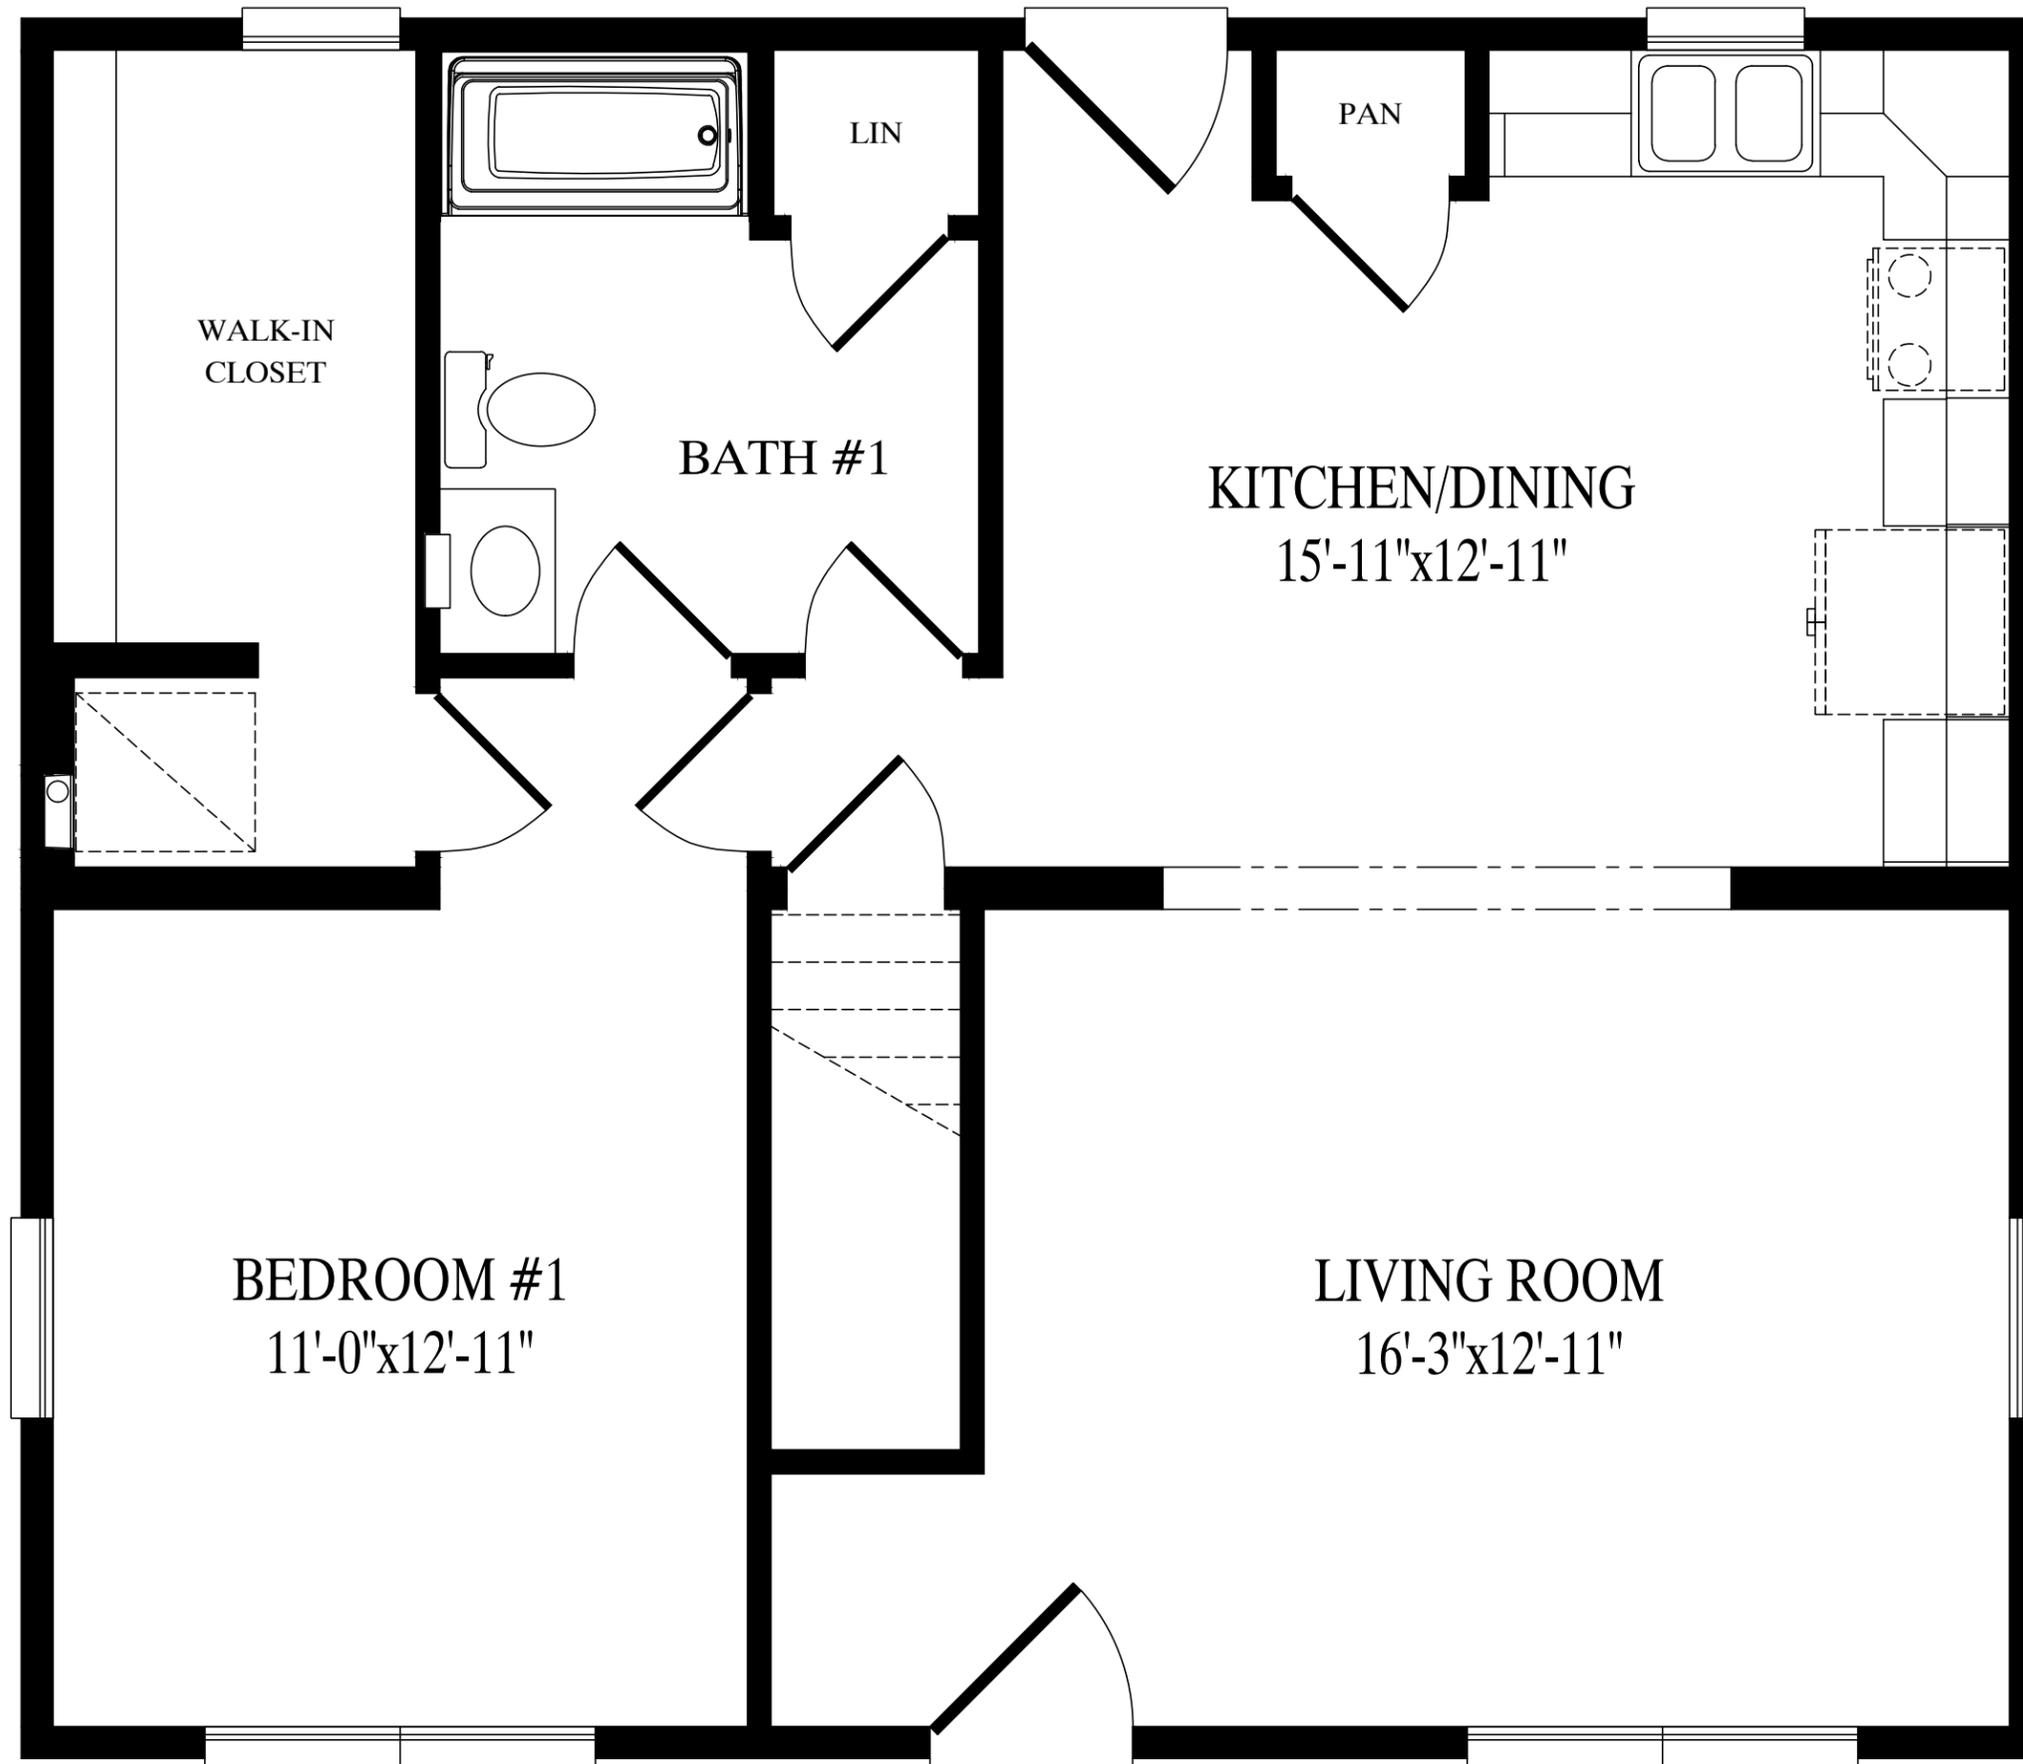

Lexington
27'-6" x 32' Ranch
880 sq. ft.