


CEILING
8'-0"
FLOOR

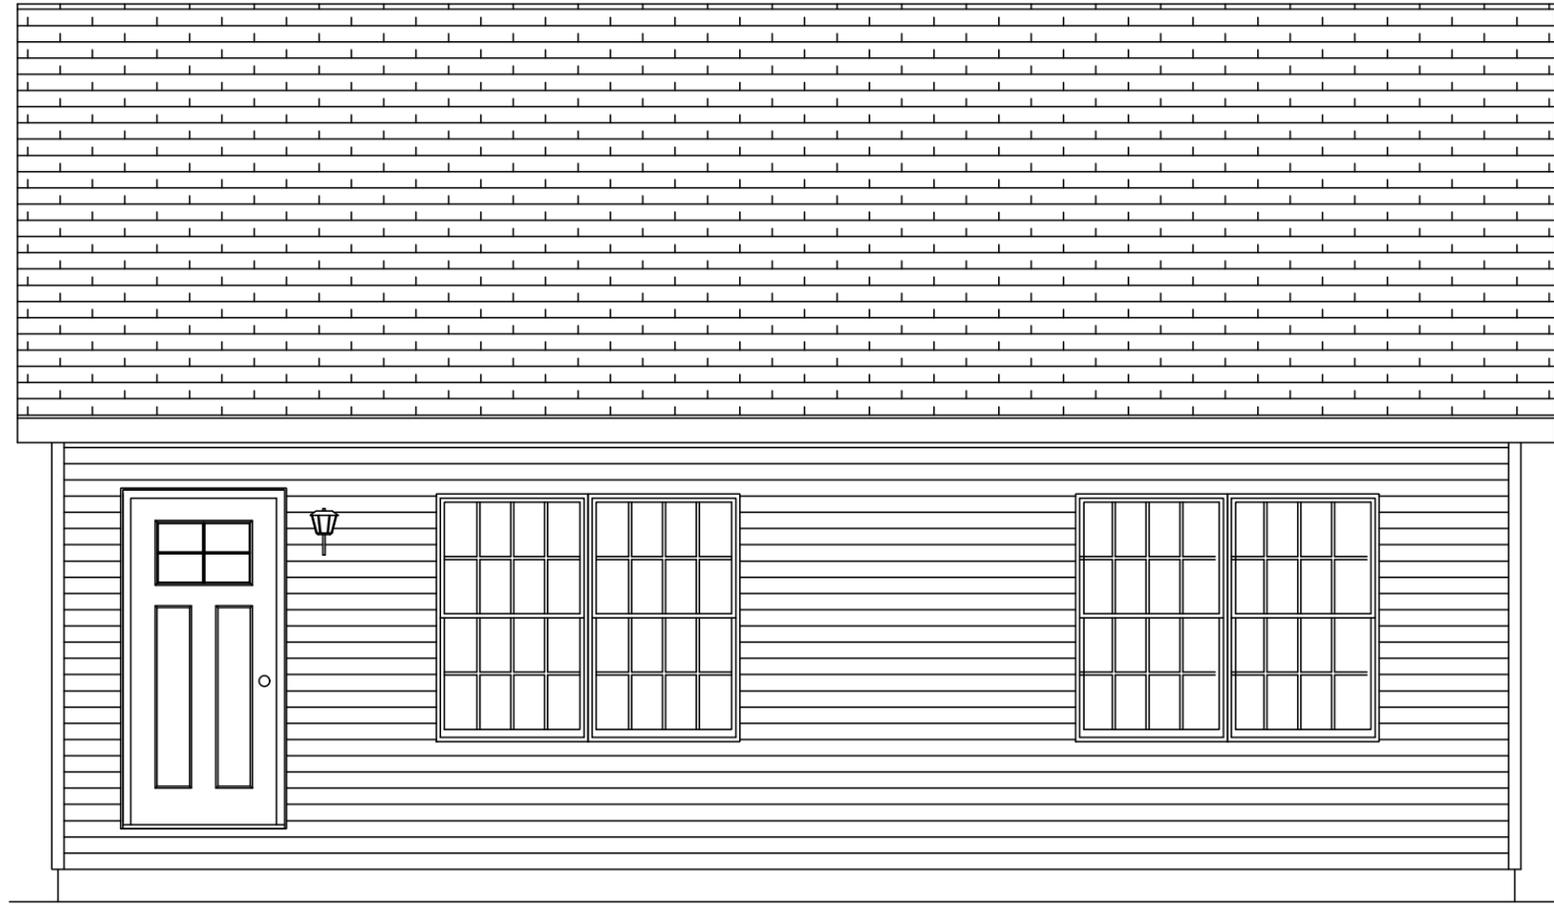

CEILING
FLOOR

GREGO 2/10/2025 8:38:05 AM

ACTUAL HOUSE MAY VARY FROM ELEVATION-ACCESS TO GRADE ON-SITE BY OTHERS

DATE: 00/00/00	DRAWN BY: INIT	STATUS: STAT	2830-RANCH FRONT ELEVATION		BUILDER	CUSTOMER		
			ORDER NO.	SERIAL #	ORDER #	SERIAL #	MANCHESTER RENDERED	MANCHESTER
					CITY	COUNTY	STATE	
					CITY	COUNTY	STATE	
					WIND SPEED ???	MPH	VULT	SNOW LOAD ????
					ORDER NO.	SERIAL #	FILE NO.	SQ. FT.
								825



Manchester

27'-6" x 30' Ranch

825 sq. ft.

