


CEILING  
8'-0"  
FLOOR

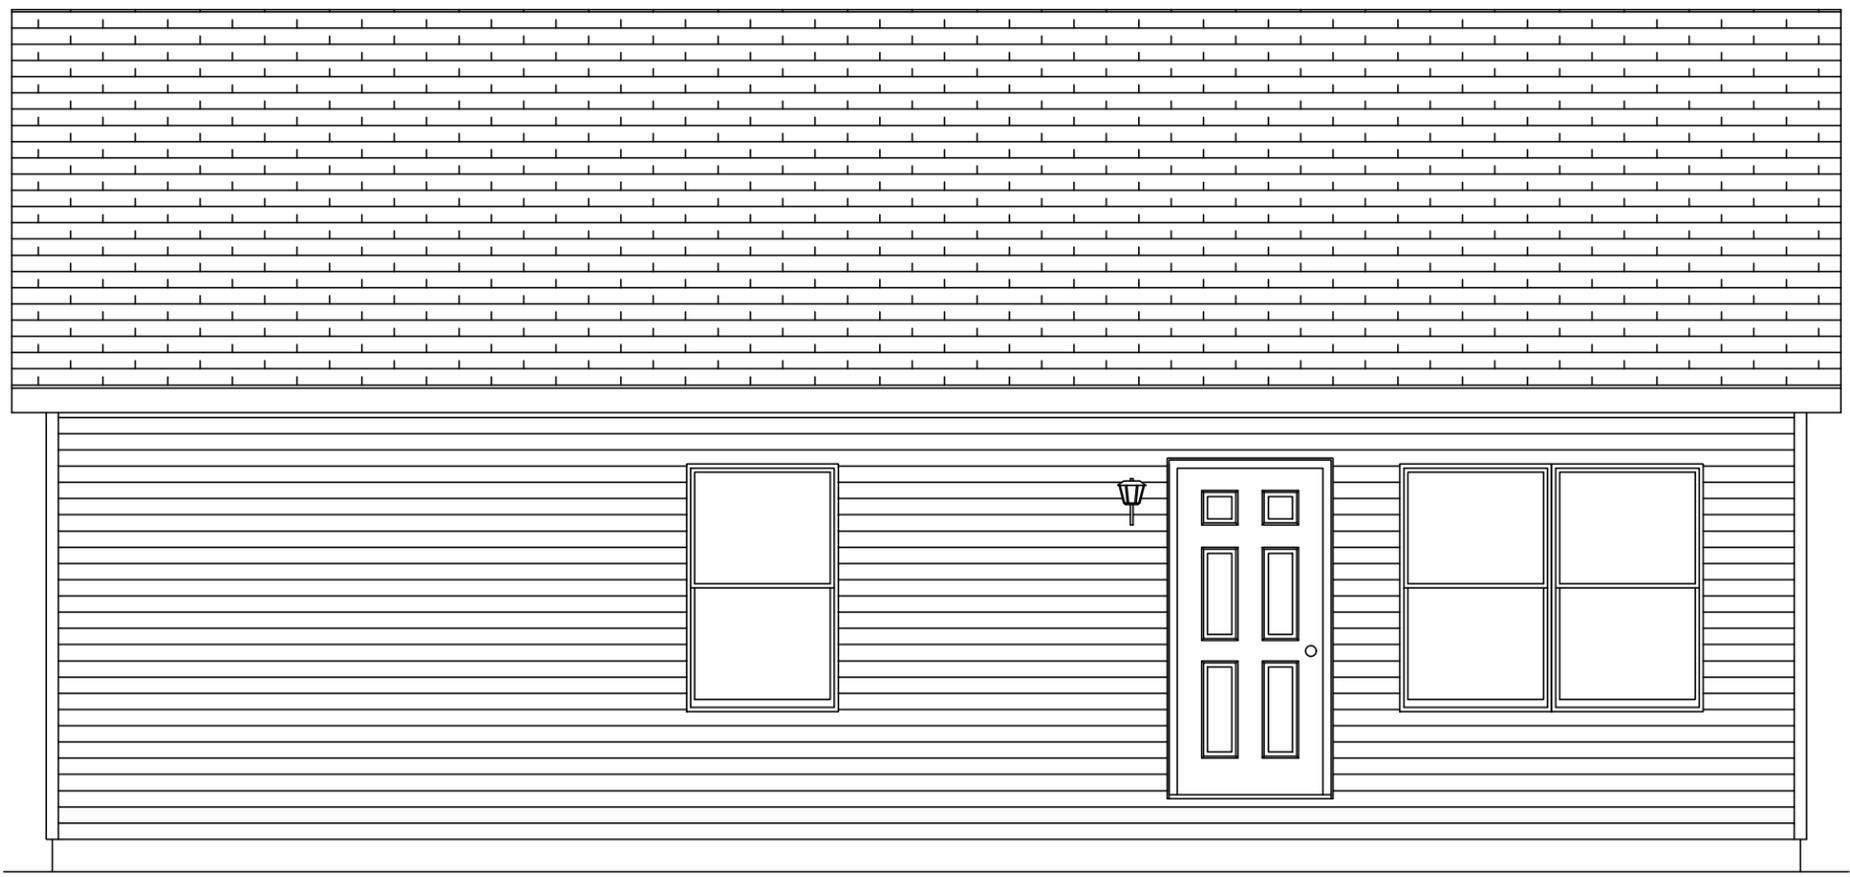

CEILING  
FLOOR

GREGO 3/6/2025 1:21:15 PM

ACTUAL HOUSE MAY VARY FROM ELEVATION-ACCESS TO GRADE ON-SITE BY OTHERS

DATE: 00/00/00	DRAWN BY: INIT	STATUS: STAT	2536-RANCH FRONT ELEVATION		BUILDER	CUSTOMER
			PROFESSIONAL BUILDING SYSTEMS, INC.	ROCKPORT		
					BUILDER NAME	CITY
					CITY	COUNTY
					CITY	COUNTY
					STATE	STATE
					SNOW LOAD	Sq. Ft.
					???	???
					MPH	VULT
					FILE NO.	900
					ORDER #	ROCKPORT RENDERED
					SERIAL #	
					ORDER #	

**Rockport**  
25'-0" x 36' Ranch  
900 sq. ft.

