


CEILING
8'-0"
FLOOR

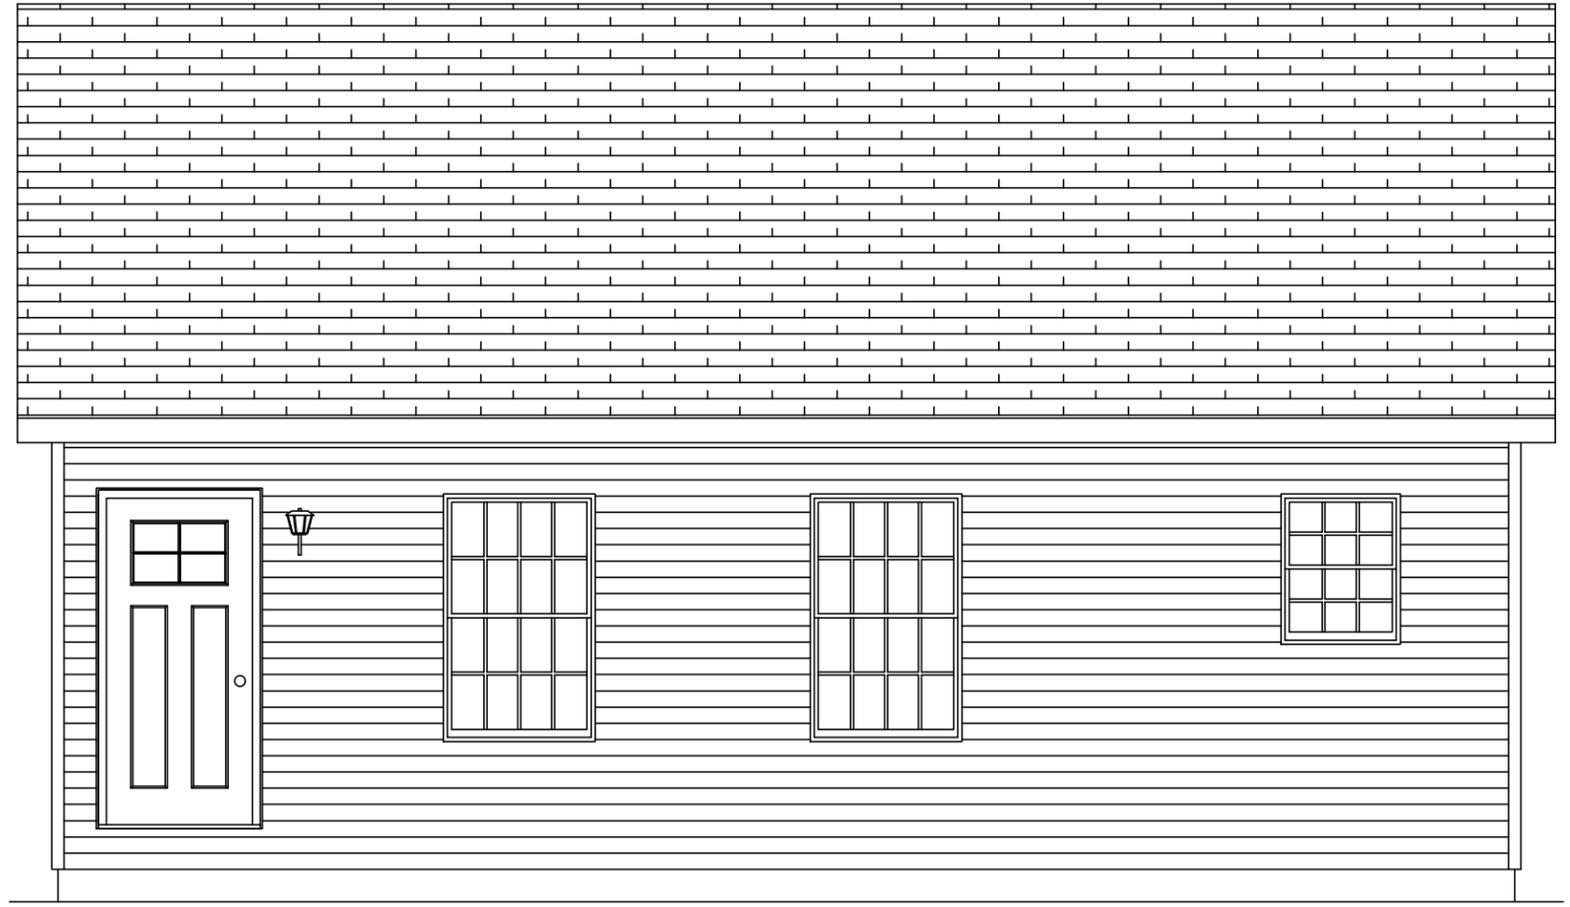

CEILING
FLOOR

GREGO 2/10/2025 11:28:40 AM

ACTUAL HOUSE MAY VARY FROM ELEVATION-ACCESS TO GRADE ON-SITE BY OTHERS

DATE: 00/00/00	DRAWN BY: INIT	STATUS: STAT	2830-RANCH FRONT ELEVATION		BUILDER	CUSTOMER
			PROFESSIONAL BUILDING SYSTEMS, INC.	TEWKSBURY	BUILDER NAME	TEWKSBURY
					CITY	COUNTY
					CITY	COUNTY
					WIND SPEED	SNOW LOAD
					???	???
					MPH	VULT
					SERIAL NO.	FILE NO.
					ORDER #	SERIAL #
					TEWKSBURY	RENDERED
					STATE	STATE
					SQ. FT.	SQ. FT.
					825	825

Tewksbury

27'-6" x 30' Ranch
825 sq. ft.

