


CEILING
8'-0"
FLOOR

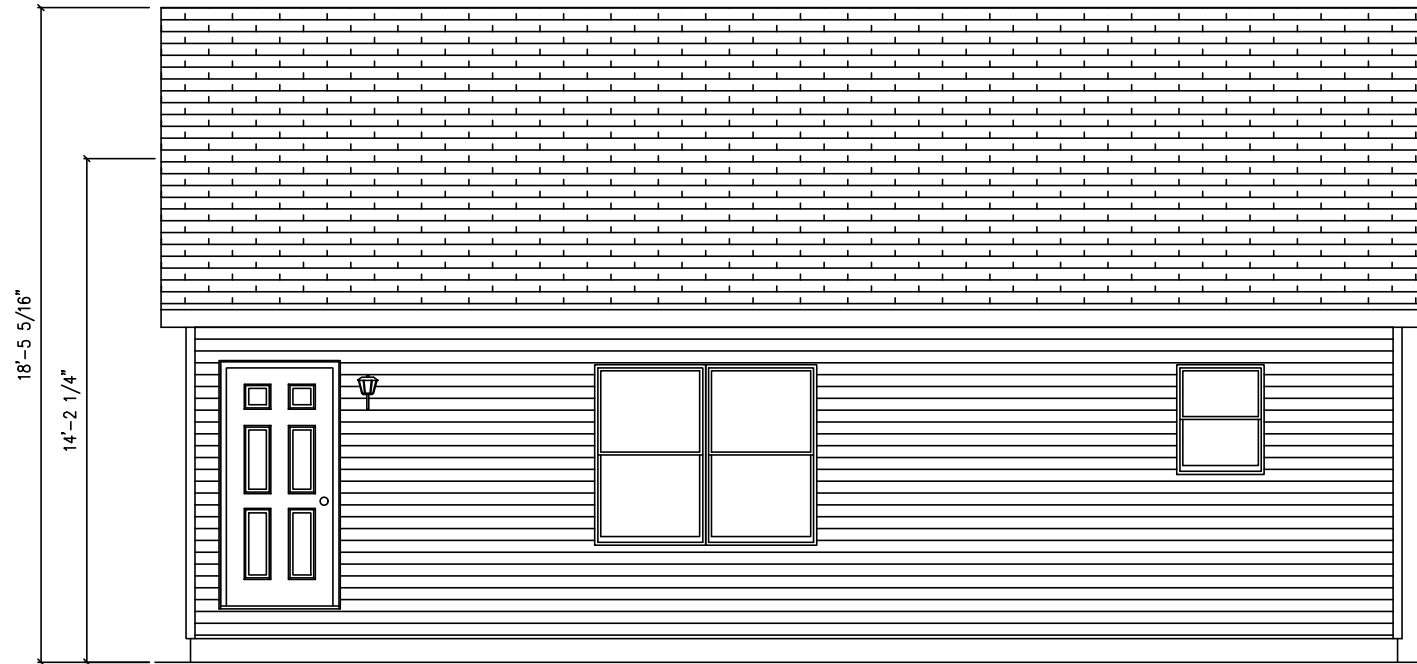


CEILING
FLOOR


JOHNT 3/24/2026 7:36:56 AM

SALES DRAWING FOR PRELIMINARY PRICING ONLY
THIS PLAN HAS NOT BEEN REVIEWED FOR LOCAL/STATE CODES

ACTUAL HOUSE MAY VARY FROM ELEVATION-ACCESS TO GRADE ON-SITE BY OTHERS

DATE: 3/23/26	DRAWN BY: JRT	STATUS: PR	2834-PRESTIGE RANCH FRONT ELEVATION		BUILDER	CUSTOMER	
			PROS EDGE QUALITY HOMES L	BRENTWOOD (P	CITY	COUNTY	STATE
					BRENTWOOD		NH
					WIND SPEED	SNOW LOAD	SQ. FT.
					115 MPH VULT	50	935
					ORDER NO.	SERIAL NO.	FILE NO.
					126777	126777	P126777(110)

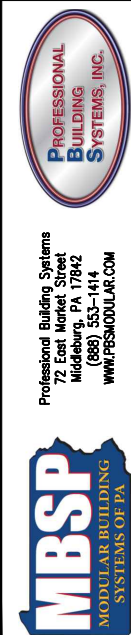

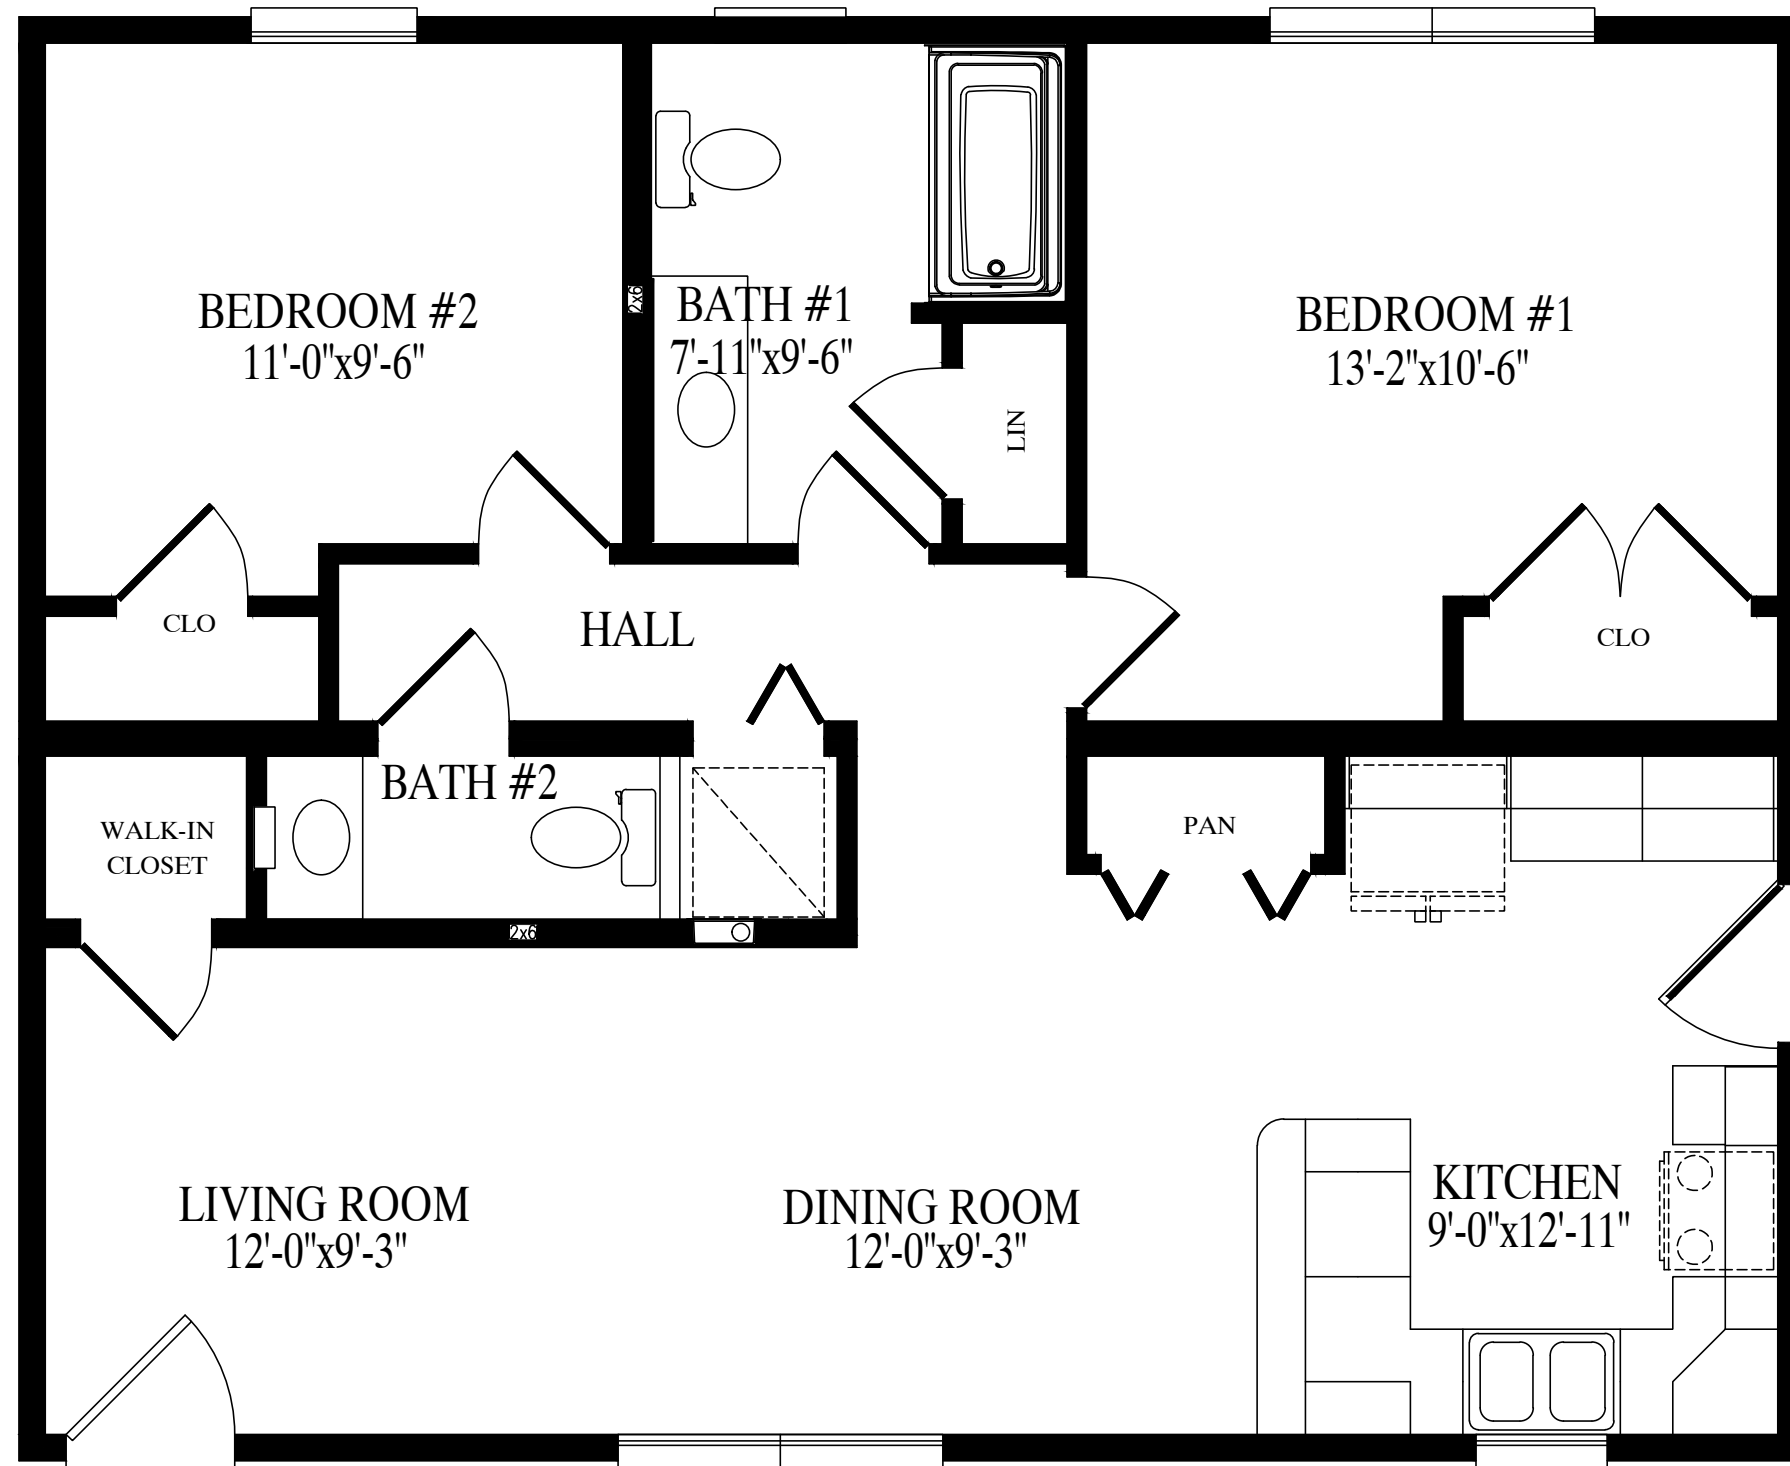

27'-6" x 34' Ranch
935 sq. ft.