


CEILING
8'-0"
FLOOR

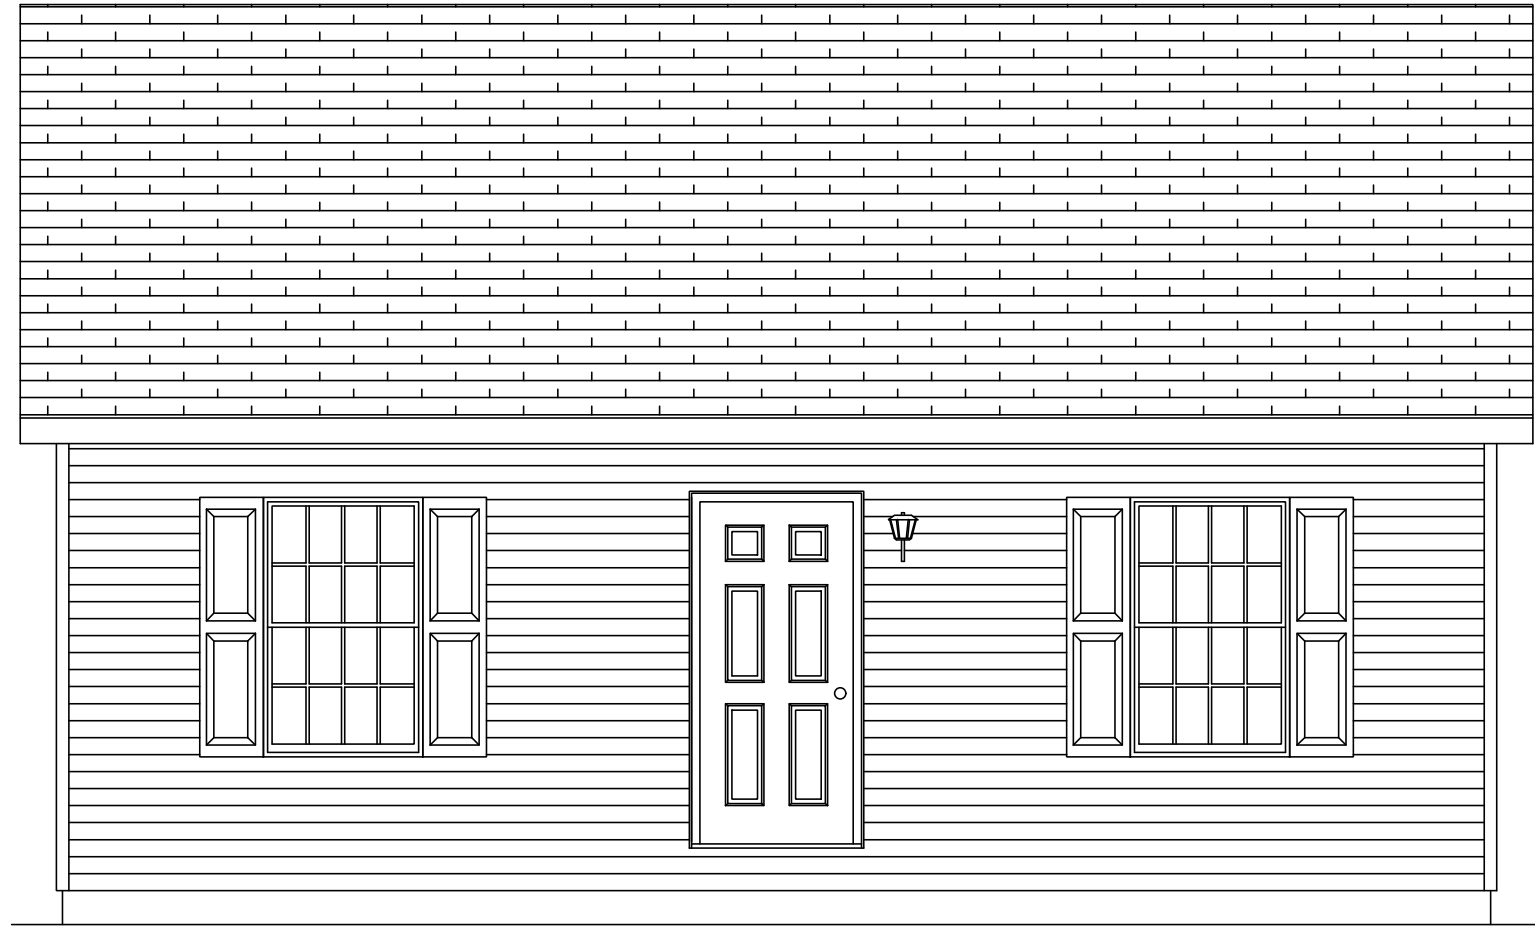


CEILING
FLOOR

GREGO 11/26/2024 2:42:37 PM

ACTUAL HOUSE MAY VARY FROM ELEVATION-ACCESS TO GRADE ON-SITE BY OTHERS

| | | | | | | |
|-------------------|-------------------|-----------------|-----------------|--------------|----------|-----------|
| DATE: 00/00/00 | DRAWN BY: INIT | STATUS: STAT | 2628-RANCH | | CUSTOMER | |
| | | | FRONT ELEVATION | | CUSTOMER | |
| | | | BUILDER | BUILDER NAME | COUNTY | CITY |
| | | | CITY | COUNTY | COUNTY | CITY |
| | | | WIND SPEED | MPH | VULT | SNOW LOAD |
| | | | ??? | ??? | ??? | ??? |
| | | | ORDER NO. | SERIAL NO. | FILE NO. | SQ. FT. |
| | | | ORDER # | SERIAL # | COLUMBIA | RENDERED |

Professional Building Systems
72 East Market Street
Middleburg, PA 17642
(888) 553-1414
WWW.PBSMODULAR.COM

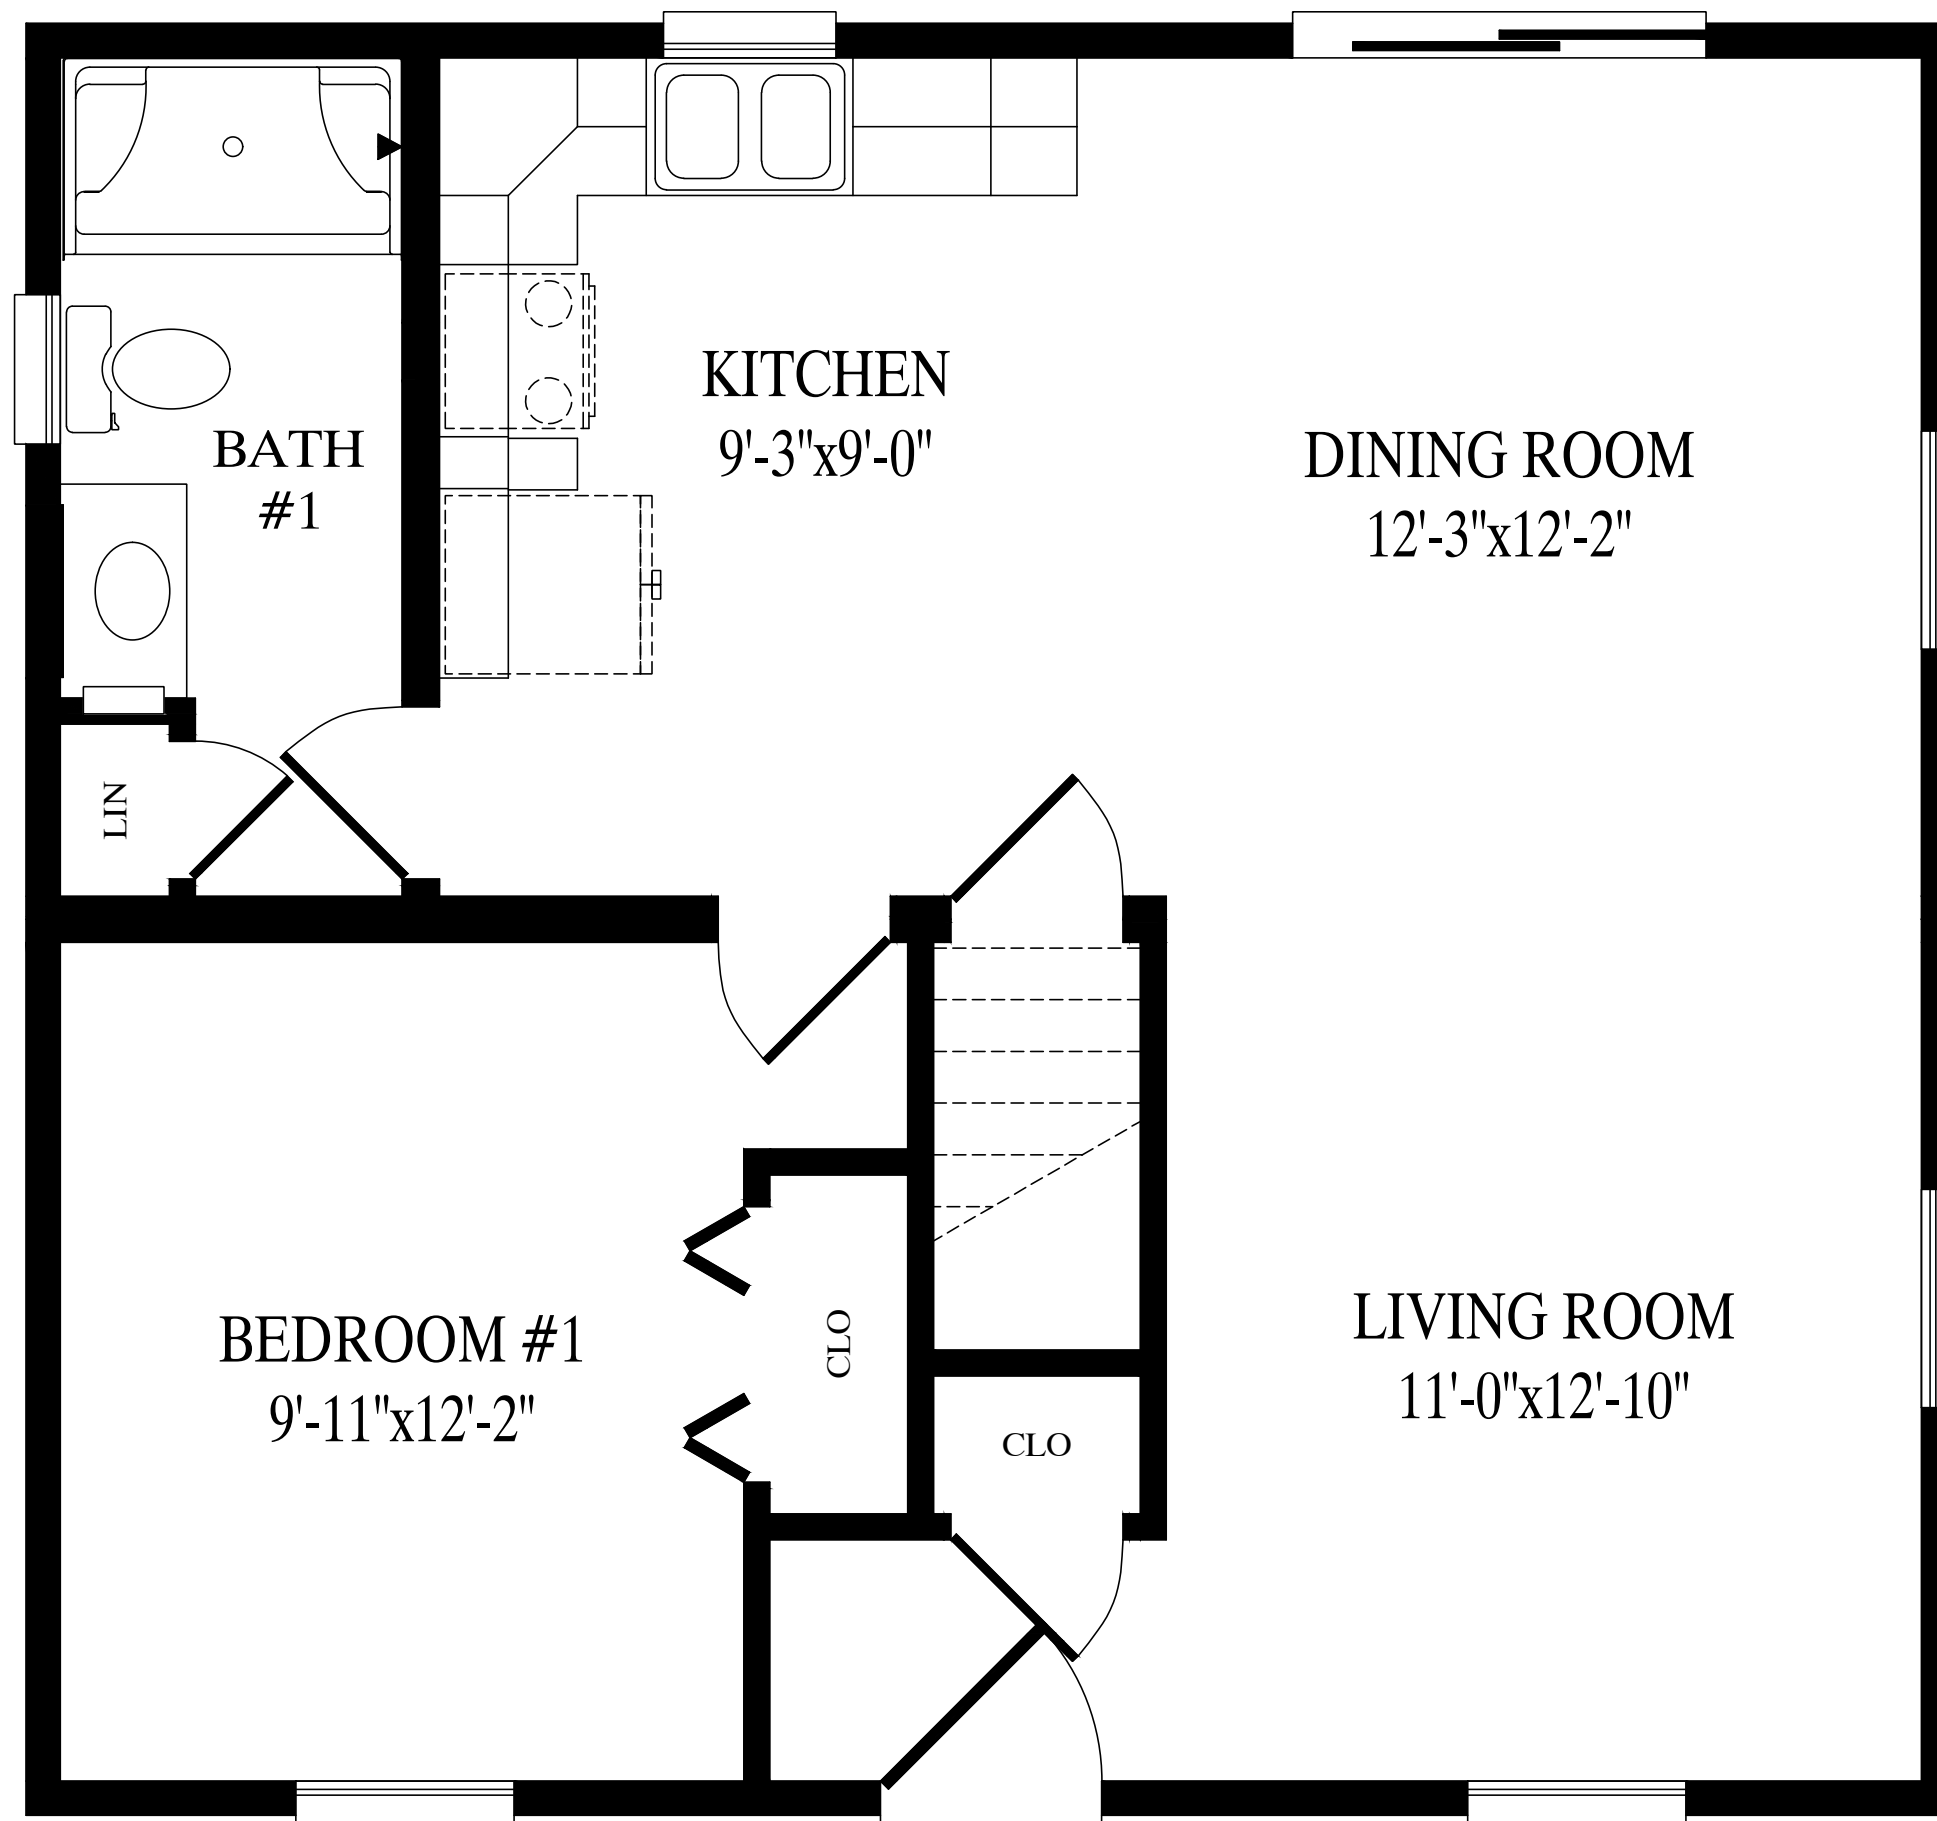

BATH
#1

KITCHEN
9'-3"x9'-0"

DINING ROOM
12'-3"x12'-2"

BEDROOM #1
9'-11"x12'-2"

CLO

CLO

LIVING ROOM
11'-0"x12'-10"

Columbia
26'-0" x 28' Ranch
728 sq. ft.